



Erection of a timber single storey granny annexe for ancillary use to the main dwelling.

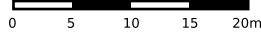

Author: J. Partington

Date: 05/04/2024

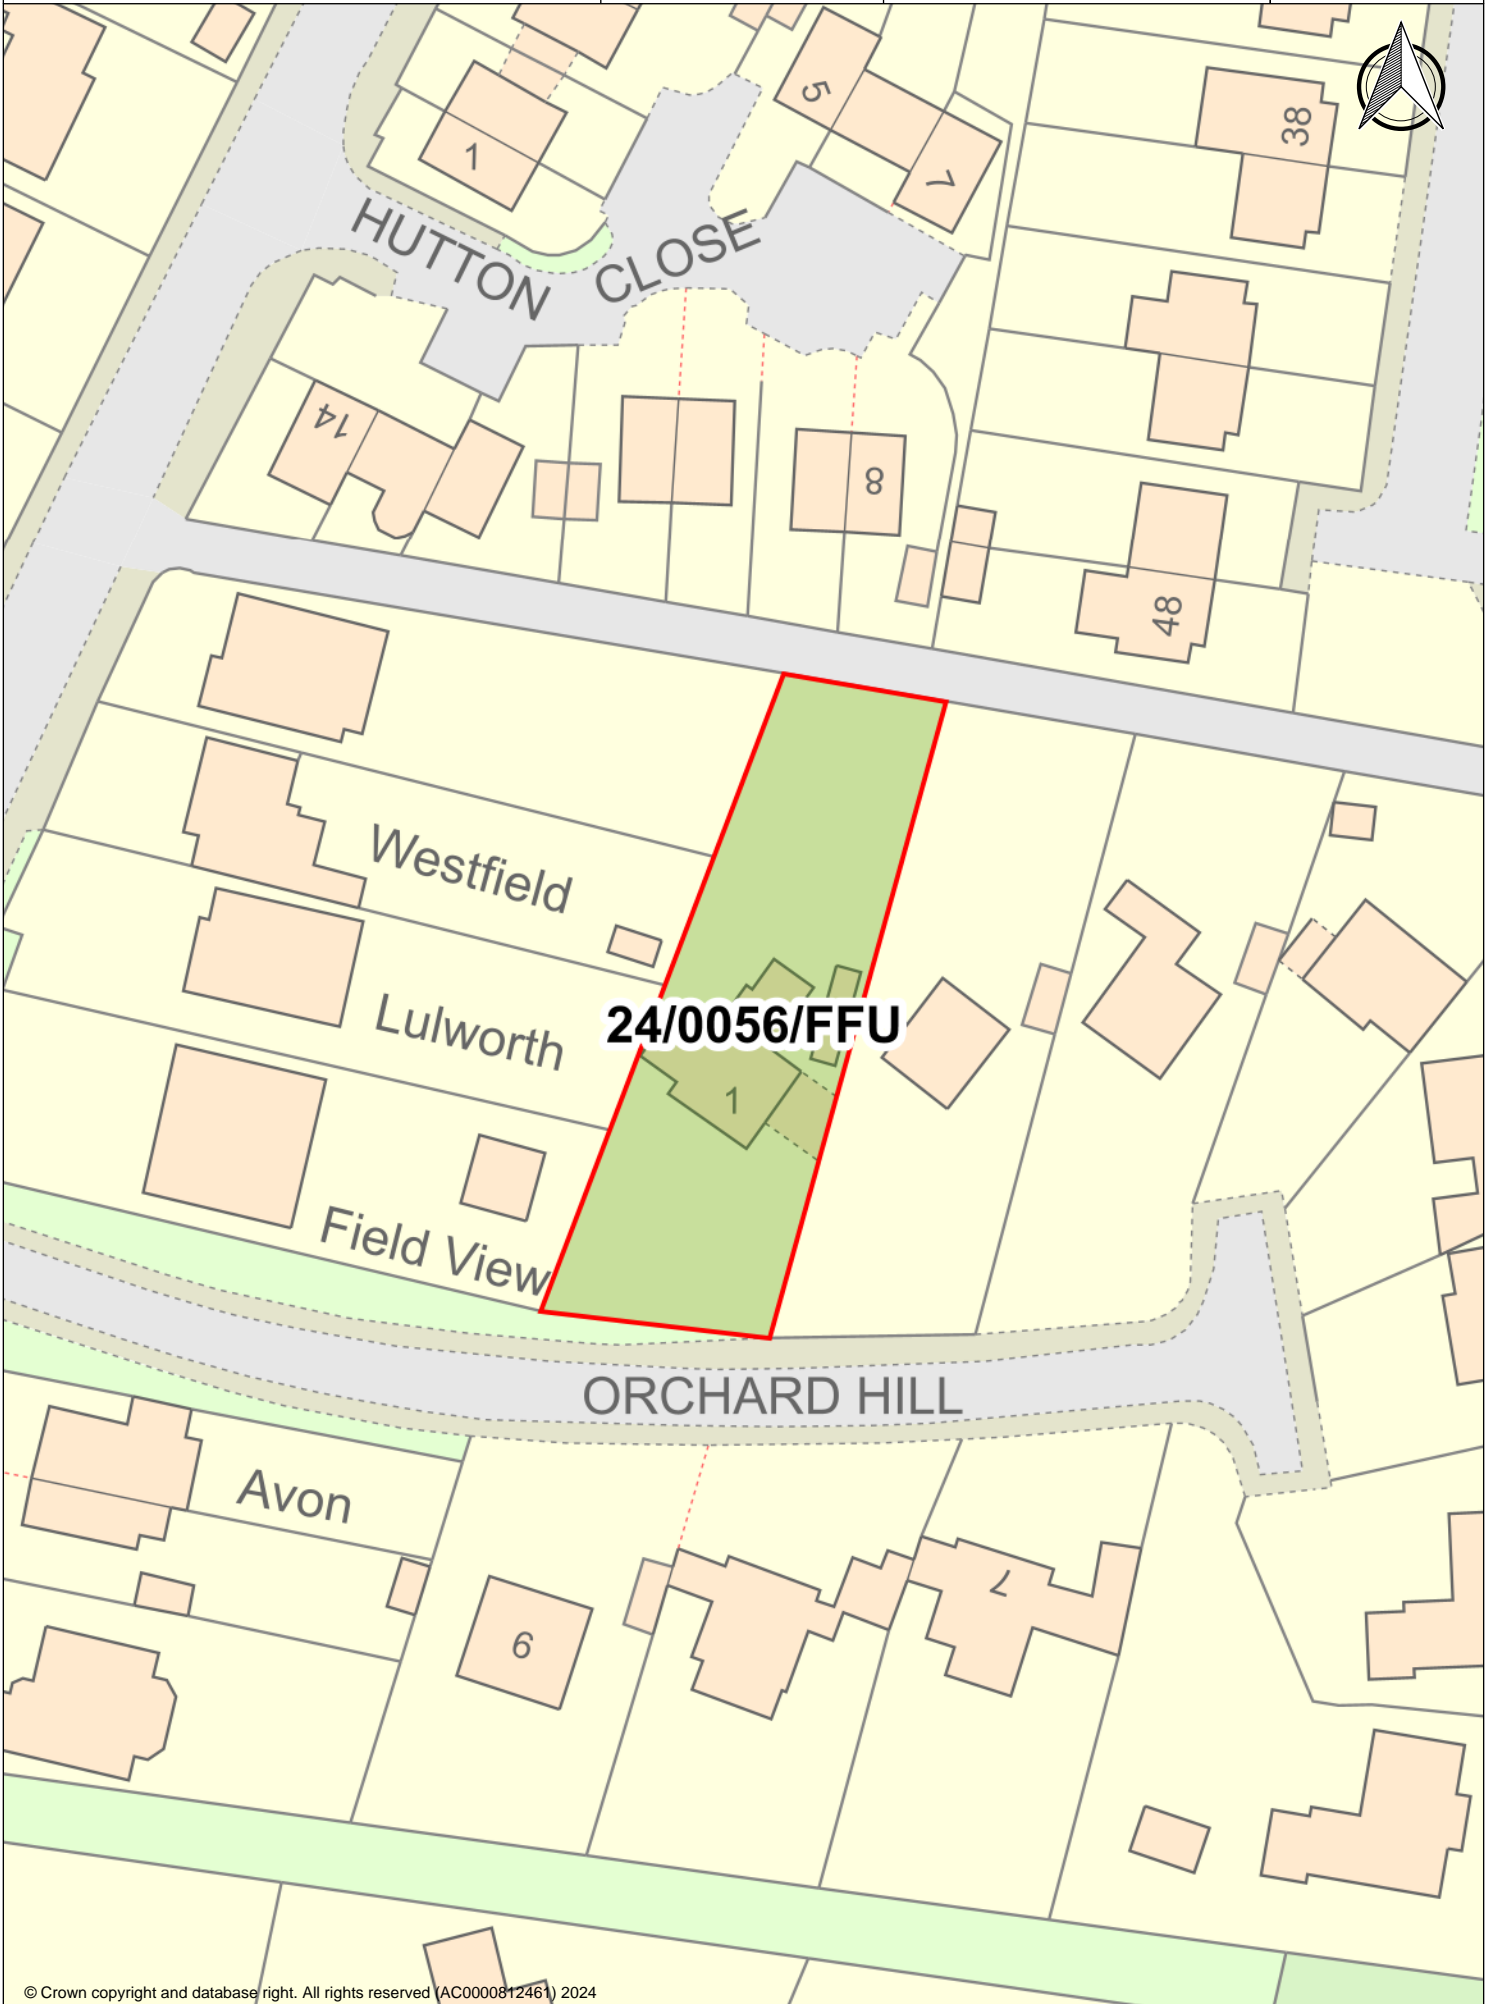

24/0056/FFU