


Title	Planning Applications		Page	5 of 5
Application number	15/0849		Scale @ A4	1:2,500
Address	FRIMHURST FARM, DEEPCUT BRIDGE ROAD, DEEPCUT, CAMBERLEY, GU16 6RF		Date	17-12-2015
Proposal	The continued use of the existing Industrial Centre (Use Classes B1, B2 and B8) and movement between these uses as well as a revised access onto Deepcut Bridge Road. (Part Retrospective). (Additional Information rec'd 06/11/2015).			
© Crown Copyright. All rights reserved. Surrey Heath Borough Council 100018679 2015				

Plan of Frimhurst Farm

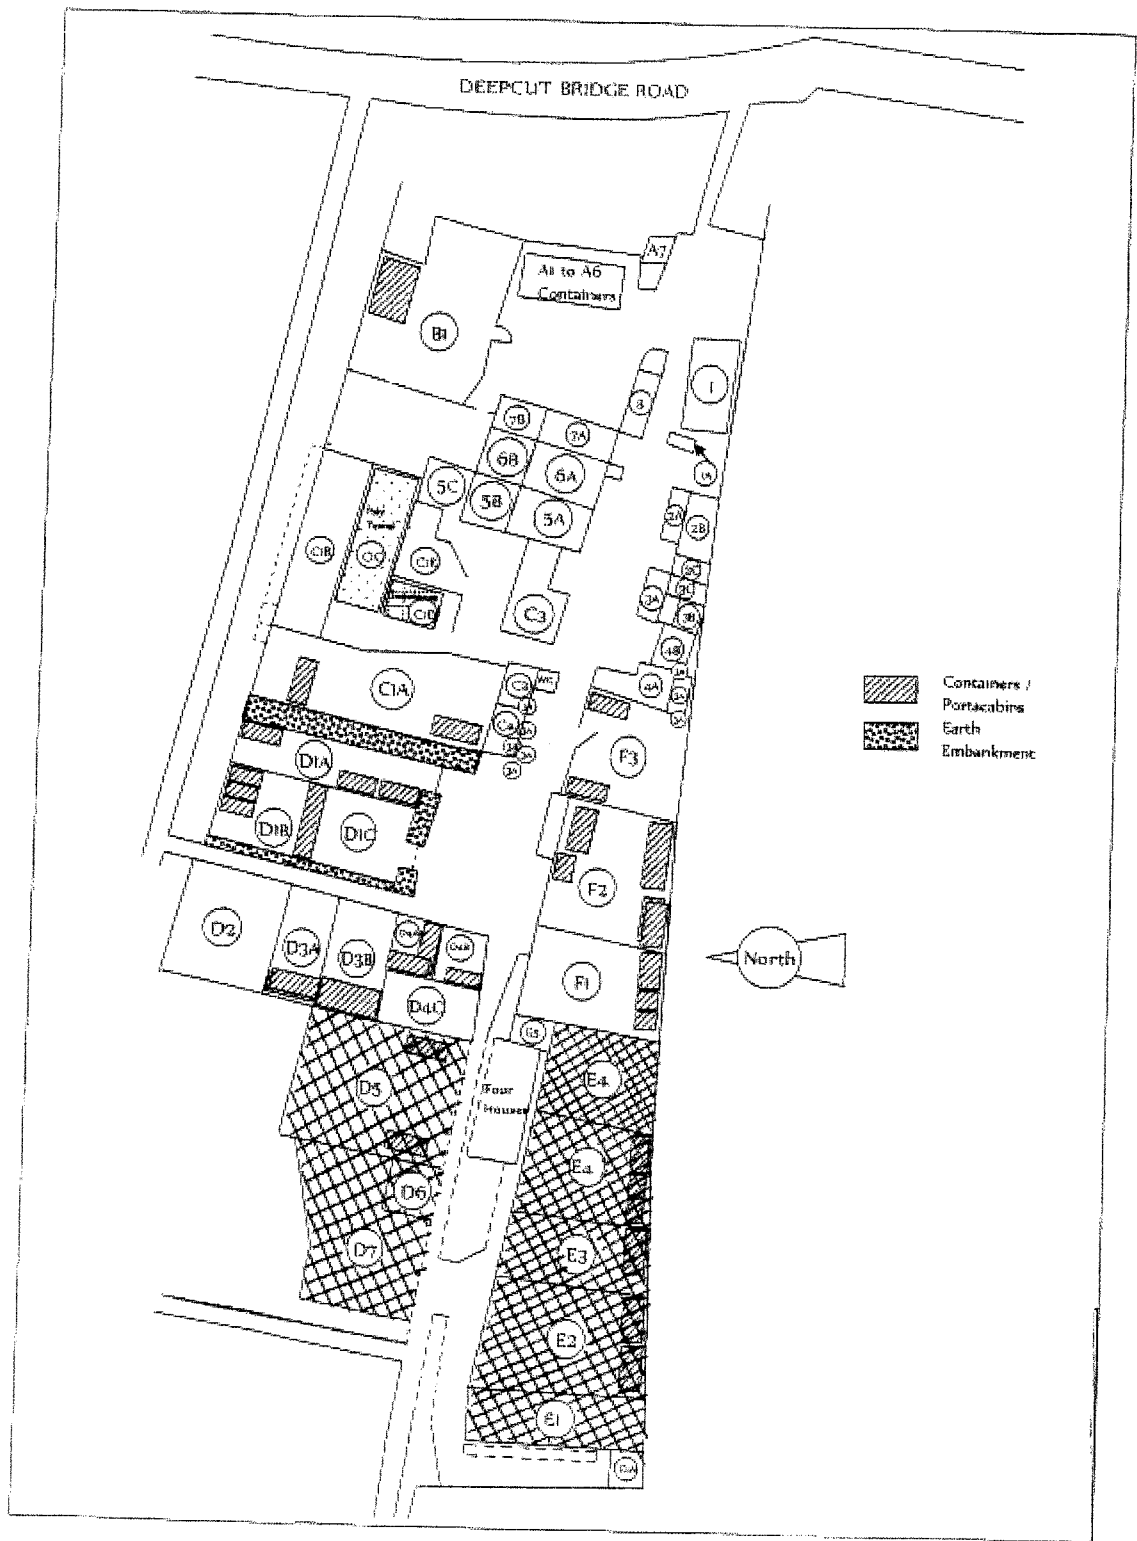

Plan 'B'

Compound D5



Looking east towards access with D compounds on left



E compounds



Area where new access is proposed, looking east towards Deepcut Bridge Road



15/0849 LAND AT FRIMHURST FARM

Proposed Site Plan showing location of new access

