



Title	Planning Applications		Page	1 of 3
Application number	15/1069		Scale @ A4	1:1,250
Address	CHOBHAM NURSERIES, BAGSHOT ROAD, CHOBHAM, WOKING, GU24 8DE		Date	18-02-2016
Proposal	Erection of five detached dwellings (2 x 3-bed, 2 x 5-bed, 1 x 6-bed) with detached garages, parking, access and landscaping, following demolition of existing horticultural buildings. (Additional and Amended Plans - Rec'd 02/02/2016.)			
<small>© Crown Copyright. All rights reserved. Surrey Heath Borough Council 100018679 2016</small>				

Glasshouses within the site

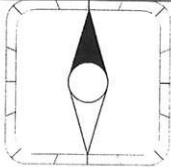

View from Bagshot Road



Clappers Lane looking towards Bagshot Road




Glasshouses within the site



SU15/1069 – Chobham Nurseries, Bagshot Road, Chobham


Location Plan



 <p>ASCOT DESIGN ARCHITECTURE</p> <p>100, Church Lane, Chobham, Surrey GU24 0JH Tel: 01254 783220 Email: info@ascotdesign.co.uk www.ascotdesign.co.uk</p>	<p>PLANNING SUBMISSION</p>	
	<p>BEWLEY HOMES</p>	
<p>CHOBHAM NURSERY, BAGSHOT ROAD, CHOBHAM</p>		<p>DATE: 11/05/15</p>
<p>13 - P908 - LP</p>		<p>DATE: APR 15</p>


SU15/1069 – Chobham Nurseries, Bagshot Road, Chobham

Existing site coverage

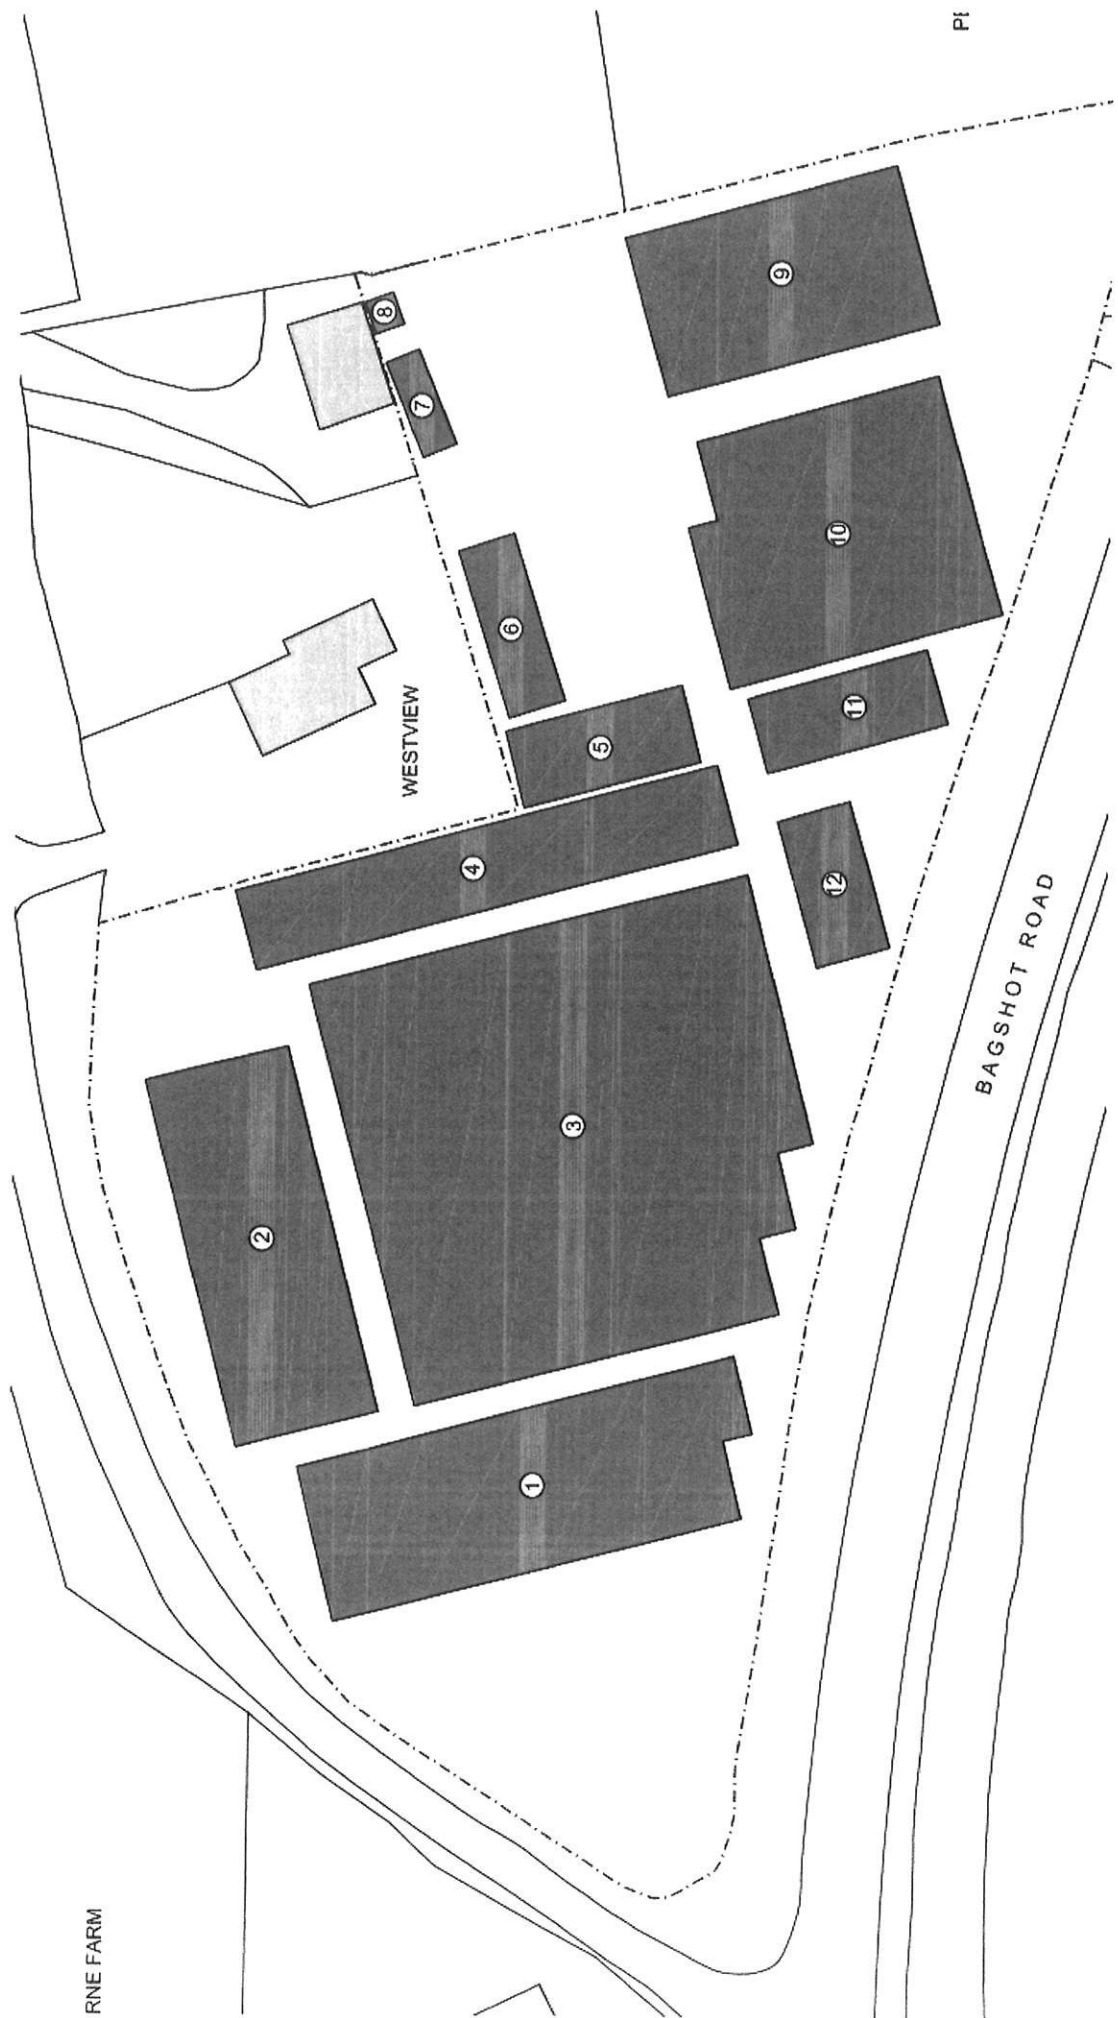

SU15/1069 – Chobham Nurseries, Bagshot Road, Chobham

Proposed Site Layout

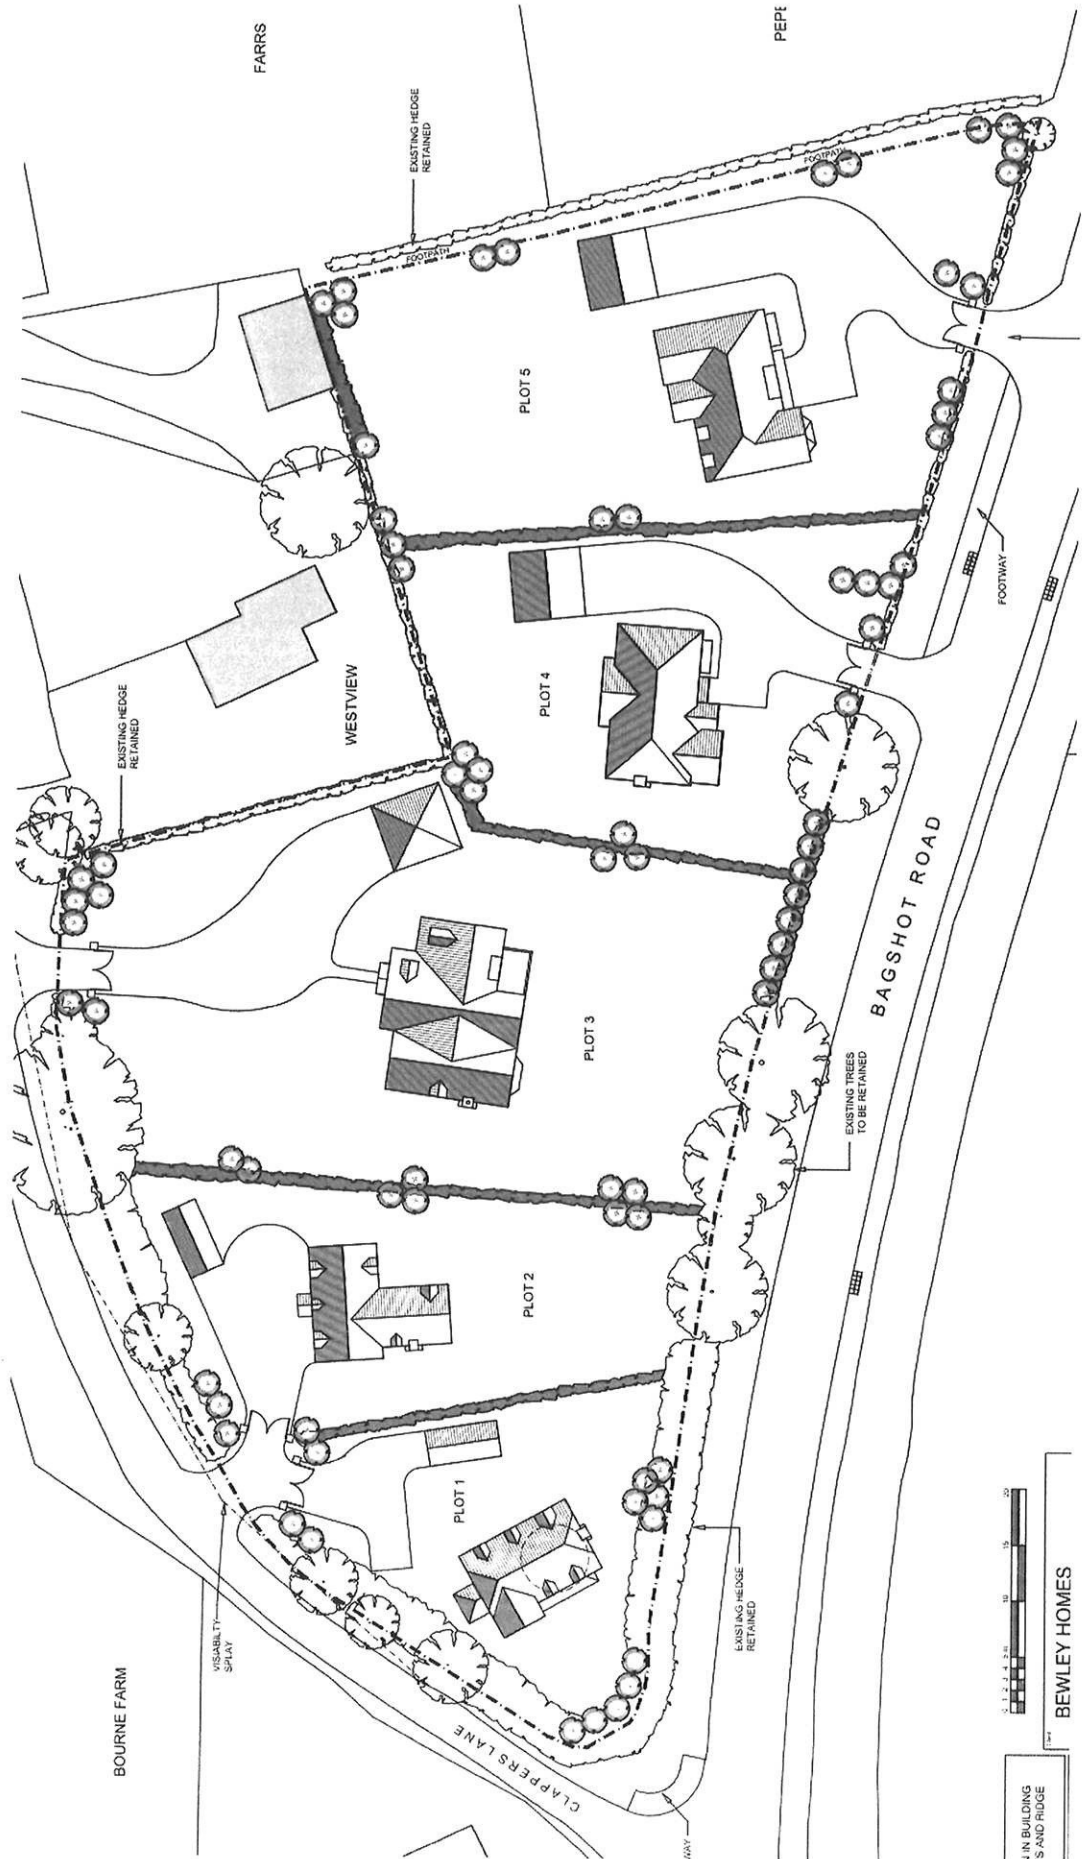

Front elevations

Plot 1 (3-bed)



FRONT ELEVATION

Plot 2 (3-bed)



FRONT ELEVATION

Plot 3 (6-bed)



FRONT ELEVATION

Plot 4 (5-bed)



FRONT ELEVATION

Plot 5 (5-bed)



FRONT ELEVATION