

Taxi Rank at Obelisk Way, Camberley

Produced: 19.04.2012


Scale 1:500

Key:

Taxi rank

 Proposed

 Existing

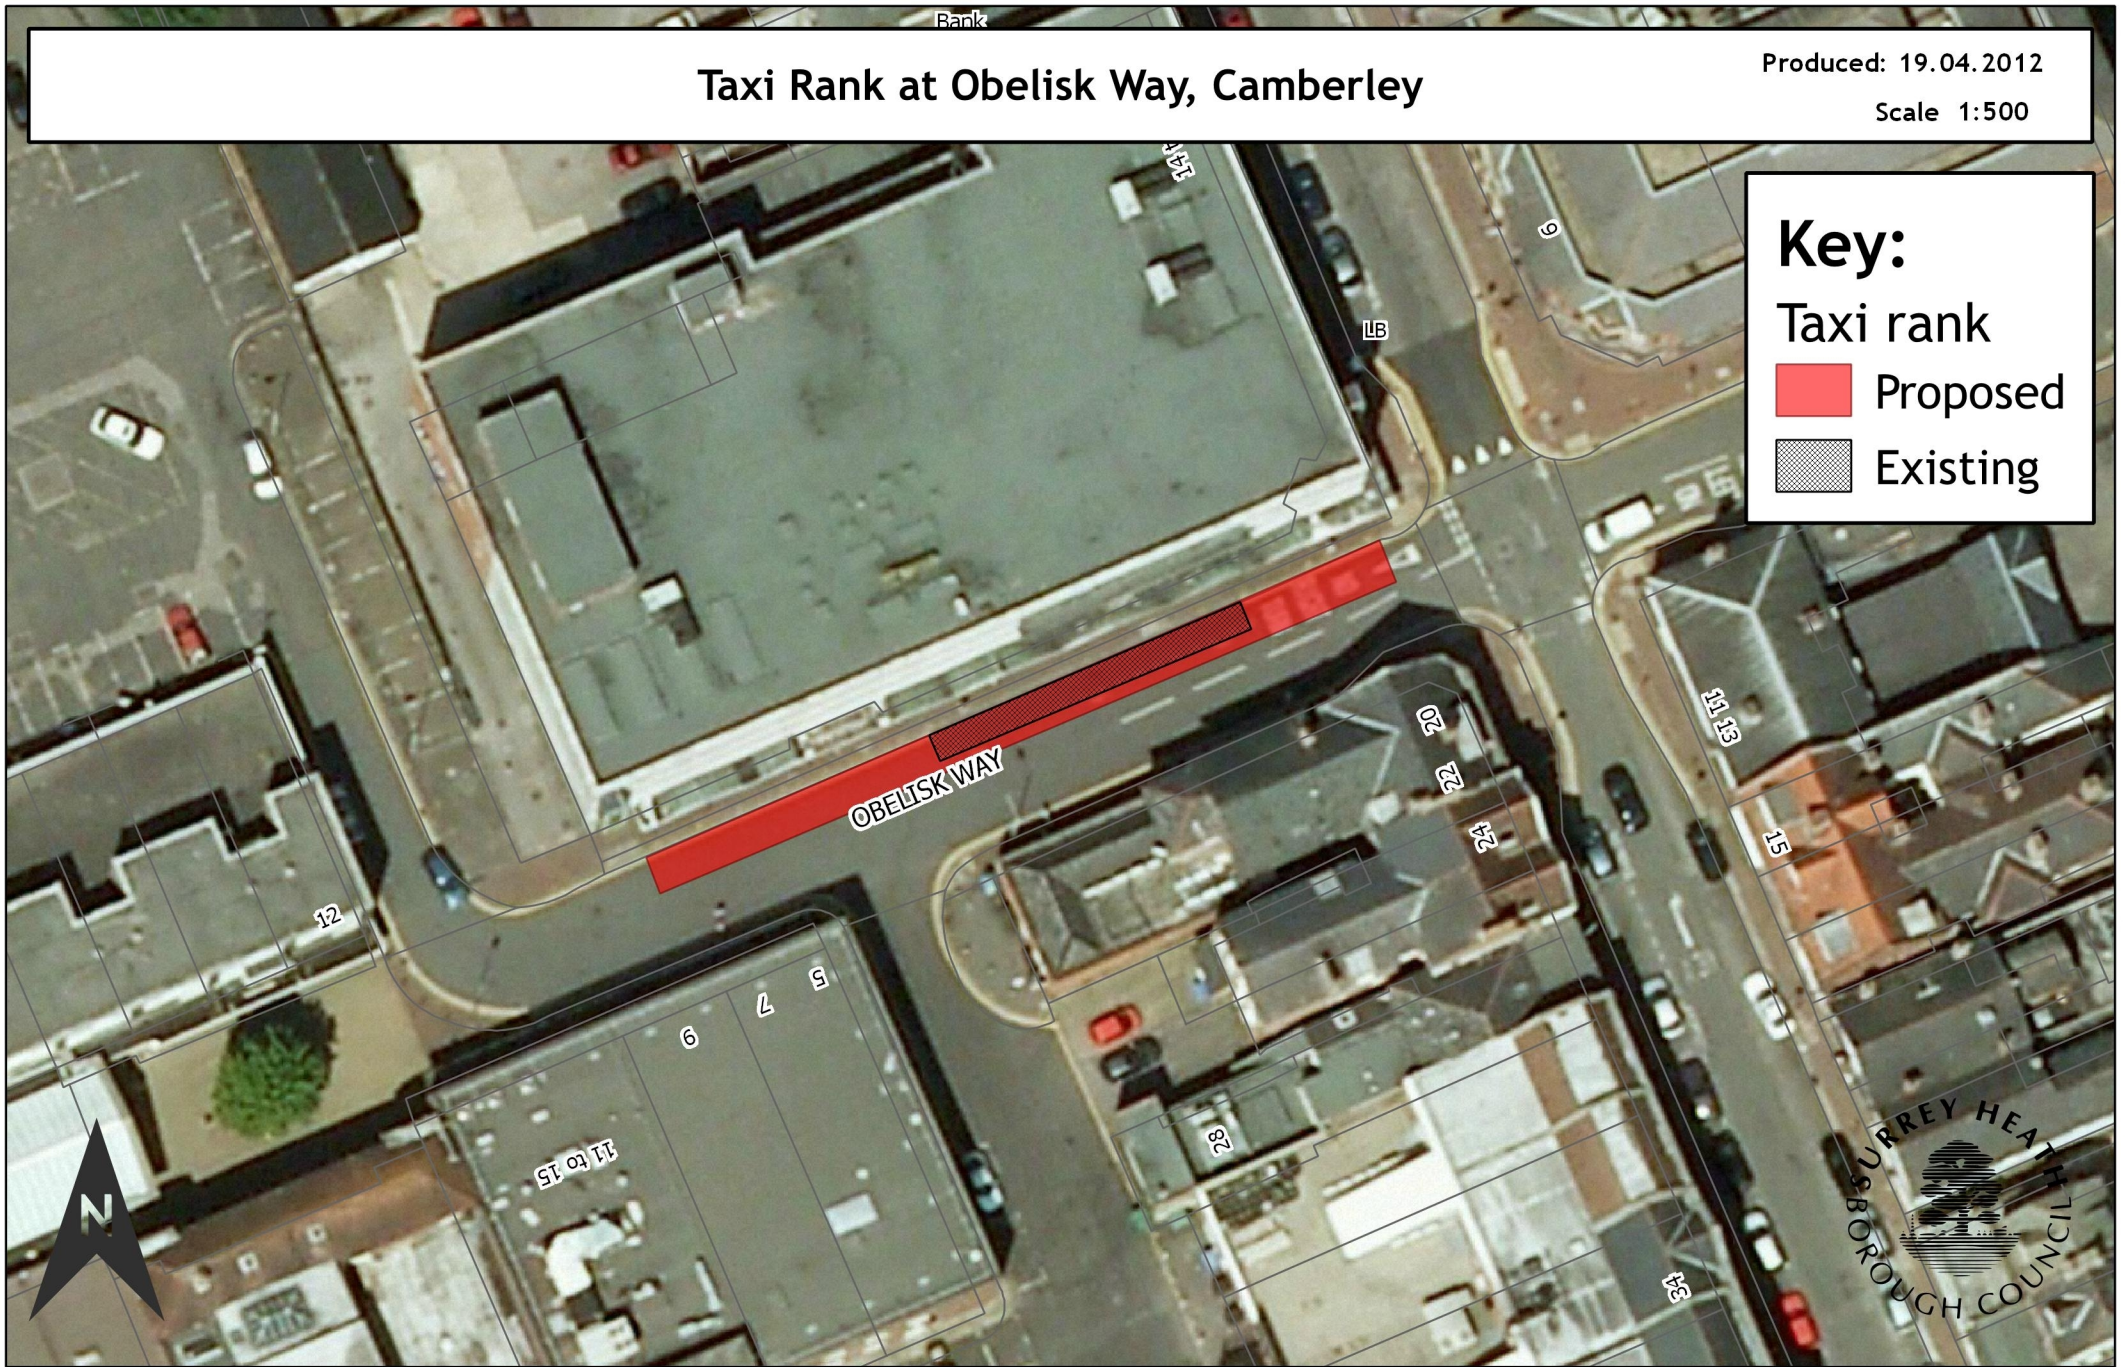

Surrey Heath Borough Council, Knoll Road, CAMBERLEY, GU15 3HD | Tel : +44 (0)1276 707100 | Fax : +44 (0)1276 707448 | Email: main.reception@surreyheath.gov.uk

© Crown copyright and database rights 2011 Ordnance Survey 100018679 | Contains Ordnance Survey data © Crown copyright and database right 2011 | © Geographers' A-Z Map Co, Ltd
Cities Revealed © copyright by The Geoinformation Group, 2003 and Crown Copyright © All rights reserved | Historic Mapping © Crown copyright and Landmark Information Group