



Surrey Heath Borough Council
Surrey Heath House
Knoll Road
Camberley
Surrey GU15 3HD
Telephone: (01276) 707100
Facsimile: (01276) 707177
DX: 32722 Camberley
Web Site: www.surreyheath.gov.uk

Division: Corporate
Please ask for: Katharine Simpson
Direct Tel: 01276 707157
E-Mail: democratic.services@surreyheath.gov.uk

Monday, 24 June 2019

To: The Members of the **Licensing Sub Committee**
(Councillors: Rodney Bates, Vivienne Chapman and David Mansfield)

Dear Councillor,

A meeting of the **Licensing Sub Committee** will be held in the Council Chamber, Surrey Heath House, Knoll Road, Camberley, GU15 3HD on Tuesday, 2 July 2019 at 2.00 pm. The agenda will be set out as below.

Yours sincerely

Karen Whelan

Chief Executive

AGENDA

	Pages
1 Election of Chairman	
2 Declarations of Interest	
Members are invited to declare that they do not have a Disclosable Pecuniary Interest or non-pecuniary interest. Members who have a Disclosable Pecuniary interest in the application will not be able to take part in its consideration and would be advised not to participate if they have a non-pecuniary interest. Members who consider they may have an interest must consult the Monitoring Officer or the Democratic Services Officer prior to the meeting as the meeting cannot proceed without all members being present.	
3 Licensing Sub Committee Procedure	1 - 2
To note the procedure that will be followed by the Licensing Sub-Committee during the hearing.	

4 Application to vary a Premises Licence - Bagshot SF Connect Filling Station, 40 London Road, Bagshot, GU19 5HL 3 - 40

Following objections received, to consider an application to vary the Premises Licence at the Bagshot SF Connect Filling Station, 40 London Road, Bagshot, GU19 5HL

- Annex 1 – Current Premises Licence and Floor Plan
- Annex 2 – Application to Vary Premises Licence
- Annex 3 – Representation from Responsible Authority
 - Surrey Police
- Annex 4 – Representations from Interested Parties (2)

THE PROCEDURE FOR HEARINGS OF THE LICENSING PANEL

ORDER OF THE HEARING

Licensing Sub-Committee hearings shall be conducted as follows:

- 1) A Chairman will be elected for the duration of the Sub-Committee hearing.
- 2) The Chairman will open the proceedings by stating the nature of the matter which is to be considered and will welcome the parties, introduce them and confirm the roles of those present.
- 3) The Chairman shall first call upon the Licensing Authority's representative to put forward their case. This will include confirmation of whether or not the formal requirements in respect of the matter to be considered have been complied with.
- 4) If satisfied as to the formal requirements, the Sub-Committee will consider the merits of the application or proposed suspension/revocation and the report of the officer. The Panel may ask the Licensing Authority's representative for clarification of any points.
- 5) The applicant shall have an opportunity to put questions to the Licensing Authority's representative.
- 6) The Chairman will then invite (if any) Responsible Bodies who have made representations to speak. The Sub-Committee may ask Responsible Bodies interested parties questions and points of clarification.
- 7) The Chairman will then invite (if any) interested parties who have made representations to speak. The Sub-Committee may ask interested parties questions and points of clarification.
- 8) The Chairman will then invite the applicant or licence holder to make any representations.
- 9) The Chairman, members of the Sub-Committee and the Licensing Authority's representative may ask the applicant questions and points of clarification. Having heard the applicant's statement, any Responsible Authorities in attendance will be given the opportunity to respond.
- 10) An opportunity shall be given to the Licensing Authority's representative and the applicant, in that order, to sum up their case (but not to add any new facts).
- 11) The Sub-Committee members, the representative from Legal Services and Clerk to the Sub-Committee shall withdraw. Officers present do not take part in the decision making but will provide legal and procedural advice and record the decision.
- 12) The members of the Sub-Committee consider their decision. The applicant or his/her representative (if any) and any officer present is asked to remain in attendance and if any further clarification or information is required from the applicant or licence holder or any officer, this will be sought by the clerk.
- 13) The decision of the Sub-Committee shall be notified to the applicant and her/his representative (if any) within five working days following the meeting. In most cases, a verbal decision will be given on the day of the hearing.

ROLES OF THOSE AT THE HEARING

- 1) The Licensing Authority's representative is present at the hearing to present the professional officer's case for refusal, suspension or revocation of licences. They are also present to challenge points put forward by the applicant.
- 2) Members of the Sub-Committee are present to consider and determine an application or to consider if a licence should be suspended or revoked. In doing so they will follow the above procedure.
- 3) The Reserve Committee Member will be present throughout the hearing up until the Sub-Committee retires to deliberate the application in private. The Reserve member will not take part in either the public discussions or the private deliberations unless they are required to substitute for one of the Sub-Committee members for any reason.
- 4) The Legal representative is present to provide legal advice to the members of the Sub-Committee and to assist in the clarification of any issues which might arise.
- 5) The representative from Democratic Services is present to provide procedural advice to members of the Sub-Committee and to record the decision.

Report to Licensing Sub-Committee
Date of meeting 2 July 2019
Author Derek Seekings, Senior Licensing Officer



DECISION REQUIRED
Not exempt

Report Title: Application for a Variation to a Premises Licence at Bagshot SF Connect, 40 London Road, Bagshot, Surrey, GU19 5HL. Submitted by Winckworth Sherwood LLP

1. SUMMARY

- 1.1 The report presents the application for a variation to a Premises Licence relating to Bagshot SF Connect, 40 London Road, Bagshot, Surrey, GU19 5HL. A copy of the current premises licence is attached as Annex 1.
- 1.2 The Licensing authority is required to hold a hearing to determine this premises licence application because relevant representations have been received.
- 1.3 The purpose of the hearing is for the Licensing Sub-Committee to consider the Application, in relation to the Licensing Act 2003's Licensing Objectives. The Licensing objectives being in this Application:
 - i. The prevention of crime and disorder
 - ii. Public safety
 - iii. The prevention of public nuisance
 - iv. The protection of children from harm
- 1.4 Copies of the application, relevant representations and other correspondence received to date are attached to this report.

2. RECOMMENDATIONS

- 2.1 The Sub-Committee is recommended to determine the premises licence application.

3. REASONS FOR RECOMMENDATIONS

- 3.1 The Sub Committee is required to make a decision under the Licensing Act 2003

4. BACKGROUND INFORMATION

INTRODUCTION

The purpose of this report

- 4.1 For the Sub-Committee to determine the application for a Premises Licence in respect of Bagshot SF Connect, 40 London Road, Bagshot, Surrey, GU19 5HL. The application is submitted under Section 17 of the Licensing Act 2003.

Background of the premises

Statutory background

- 4.2 The Licensing Act 2003 and secondary legislation in the form of Regulations there under.

Relevant Government policy

- 4.3 Guidance issued under section 182 of the Licensing Act 2003. (effective from April 2018)

Relevant Council policy

- 4.4 Statement of Licensing Policy.

DETAILS

Application

- 4.5 The application is made by Winckworth Sherwood LLP on behalf of BP Oil UK Limited Chertsey Road, Sunbury on Thames, Middlesex TW16 7BP and relates to premises at Bagshot SF Connect, 40 London Road, Bagshot, Surrey, GU19 5HL.
- 4.6 The application is to permit the supply of alcohol for consumption off the premises only, and therefore does not include reference to regulated entertainment or the provision of late night refreshment. The application is attached as Annex 2.

Grounds for the Hearing

- 4.7 Surrey Police and an Interested Party in their capacity as 'Other Persons' contend that the carrying on of licensable activities at the premises could lead to one or more of the following licensing objectives being seriously undermined:
- i. The prevention of crime and disorder;
 - ii. Protection of public safety;
 - iii. Prevention of public nuisance;
 - iv. Protection of children from harm;

Further evidence submitted regarding the Application

- 4.8 A representation has been received from Surrey Police and is attached to this report as Annex 3.
- 4.9 No representations have been received from the Fire and Rescue Service, the Local Planning Authority, Environmental Health, Child Protection Agencies or the Health and Safety Executive
- 4.10 Two representations were received from 'Other Persons.' A copy of these representations is attached to this report as Annex 4. The representations are relevant to the 'prevention of crime and disorder', 'the protection of public safety' and 'Prevention of public nuisance' licensing objectives
- 4.11 The application was submitted on 10 May 2019. The application was completed correctly and advertised as required by the Licensing Act 2003.

Policy Considerations

4.12 Details of relevant policy considerations, including local policy statement:

Paragraphs 1 – 89, 95 – 138 of the Council's Licensing Policy Statement are applicable to the consideration of this application.

5. NEXT STEPS

5.1 The Sub-Committee is obliged to determine this application with a view to promoting the Licensing Objectives.

5.2 In making its decision, the Sub-Committee is also required to have regard to guidance issued under Section 182 Licensing Act 2003, as amended, and the Council's own Licensing Policy.

5.3 The Sub-Committee must have regard to all the representations made and the evidence it hears.

5.4 The Sub-Committee must take such of the following steps as it considers necessary for the promotion of the Licensing Objectives:

- To grant the licence subject to conditions
- To exclude a licensable activity to which the application relates
- To refuse to specify a person in the licence as the premises supervisor.
- To reject the application

5.6 The Sub-Committee is asked to note that it may not add conditions or reject the whole or part of the application merely because it considers it desirable to do so. It must actually be appropriate in order to promote the licensing objectives.

6. HOW THE PROPOSED COURSE OF ACTION WILL PROMOTE HUMAN RIGHTS AND EQUALITY

6.1 Human Rights and Equality issues will be taken into account on the determination of the Application by balancing the competing rights of the applicant, responsible authority and the interested party.

6.2 The imposition of conditions will be proportionate having regard to the competing rights referred to above and will only be imposed where necessary to achieve this aim.

Attachments:

Annex 1: Current Premises Licence

Annex 2: Application to vary a Premises Licence

Annex 3: Representation from Surrey Police

Annex 4: Representations from 'any other persons'

This page is intentionally left blank



SURREY HEATH BOROUGH COUNCIL
LICENSING ACT 2003

Premises Licence

Regulation 33 34

Schedule 12
Part A

Premises licence number SHBCPR-00597

Part 1 - Premises details

Postal address of premises, or if none, ordnance survey map reference or description	
Bagshot SF Connect 40 London Road Bagshot Surrey GU19 5HL	
Post town: Bagshot	Post code: GU19 5HL
Telephone number: 01276 476469	

Where the licence is time limited the dates: Not applicable

Licensable activities authorised by the licence: Sale or Supply of Alcohol - Off the Premises Provision of Late Night Refreshments - Indoors and Outdoors
--

<p>The times the certificate authorises the carrying out of licensable activities:</p> <p>Sale or Supply of Alcohol - Off the Premises Monday: 00:00hrs - 24:00hrs Tuesday: 00:00hrs - 24:00hrs Wednesday: 00:00hrs - 24:00hrs Thursday: 00:00hrs - 24:00hrs Friday: 00:00hrs - 24:00hrs Saturday: 00:00hrs - 24:00hrs Sunday: 00:00hrs - 24:00hrs</p> <p>Provision of Late Night Refreshments - Indoors and Outdoors Monday: 23:00hrs - 05:00hrs Tuesday: 23:00hrs - 05:00hrs Wednesday: 23:00hrs - 05:00hrs Thursday: 23:00hrs - 05:00hrs Friday: 23:00hrs - 05:00hrs Saturday: 23:00hrs - 05:00hrs Sunday: 23:00hrs - 05:00hrs</p> <p>Further Details Late night refreshment may be provided at the premises for consumption on or off the premises when the shop doors are locked, service of late night refreshment will be through the night pay window. Late night refreshment will be in the form of hot drinks and/ or hot snacks such as, but not exclusively, coffee, tea, hot filled baguettes and other bakery items.</p>
--

The opening hours of the premises

Monday: 00:00hrs - 24:00hrs
Tuesday: 00:00hrs - 24:00hrs
Wednesday: 00:00hrs - 24:00hrs
Thursday: 00:00hrs - 24:00hrs
Friday: 00:00hrs - 24:00hrs
Saturday: 00:00hrs - 24:00hrs
Sunday: 00:00hrs - 24:00hrs

Where the certificate authorises supplies of alcohol whether these are on and/or off supplies:

Sale or Supply of Alcohol - Off the Premises

Part 2**Name, (registered) address, telephone number and e-mail (where relevant) of holder of premises licence**

BP Oil UK Limited
Chertsey Road
Sunbury on Thames
Middlesex
TW16 7BP

Registered number of holder, for example company number, charity number (where applicable)

Company Type: Private Limited Company
Company Number: 00446915

Name, address and telephone number of designated premises supervisor where the premises licence authorises for the supply of alcohol

Deborah Ann Carbutt

Address withheld by licensing authority

Personal licence number and issuing authority of personal licence held by designated premises supervisor where the premises licence authorises for the supply of alcohol

Issuing Authority: Surrey Heath Borough Council
Personal Licence Number: SHBCPER-06375

Annex 1**Mandatory conditions****S19**

- i) No supply of alcohol may be made under the premises licence -
- (a) at a time when there is no designated premises supervisor in respect of the premises licence, or
- (b) at time when the designated premises supervisor does not hold a personal licence or his personal licence is suspended.
- ii) Every supply of alcohol under the premises licence must be made or authorised by a person who holds a personal licence.

S19A

Age Verification

4. (1) The premises licence holder or club premises certificate holder shall ensure that an age verification policy applies to the premises in relation to the sale of alcohol.
- (2) The designated premises supervisor in relation to the premises licence must ensure that the supply of alcohol at the premises is carried on in accordance with the age verification policy.
- (3) The policy must require individuals who appear to the responsible person to be under 18 years of age (or such older age as may be specified in the policy) to produce on request, before being served alcohol, identification bearing their photograph, date of birth and either—
- (a) a holographic mark, or
 - (b) an ultraviolet feature.

Alcohol minimum permitted price

- 6.
1. A relevant person shall ensure that no alcohol is sold or supplied for consumption on or off the premises for a price which is less than the permitted price.
2. For the purposes of the condition set out in paragraph 1—
- (a) “duty” is to be construed in accordance with the Alcoholic Liquor Duties Act 1979;
 - (b) “permitted price” is the price found by applying the formula—
$$P = D + (D \times V)$$

where—
 - (i) P is the permitted price,
 - (ii) D is the amount of duty chargeable in relation to the alcohol as if the duty were charged on the date of the sale or supply of the alcohol, and
 - (iii) V is the rate of value added tax chargeable in relation to the alcohol as if the value added tax were charged on the date of the sale or supply of the alcohol;
 - (c) “relevant person” means, in relation to premises in respect of which there is in force a premises licence—
 - (i) the holder of the premises licence,
 - (ii) the designated premises supervisor (if any) in respect of such a licence, or
 - (iii) the personal licence holder who makes or authorises a supply of alcohol under such a licence;
 - (d) “relevant person” means, in relation to premises in respect of which there is in force a club premises certificate, any member or officer of the club present on the premises in a capacity which enables the member or officer to prevent the supply in question; and
 - (e) “value added tax” means value added tax charged in accordance with the Value Added Tax Act 1994.
3. Where the permitted price given by Paragraph (b) of paragraph 2 would (apart from this paragraph) not

be a whole number of pennies, the price given by that sub-paragraph shall be taken to be the price actually given by that sub-paragraph rounded up to the nearest penny.

4. (1) Sub-paragraph (2) applies where the permitted price given by Paragraph (b) of paragraph 2 on a day ("the first day") would be different from the permitted price on the next day ("the second day") as a result of a change to the rate of duty or value added tax.

(2) The permitted price which would apply on the first day applies to sales or supplies of alcohol which take place before the expiry of the period of 14 days beginning on the second day.

No alcohol shall be sold or supplied for consumption on or off the premises for a price which is less than the permitted price.

S21

Any person carrying out a security activity at the premises in accordance with conditions attached to this licence must be licensed by the Security Industry Authority.

For the purposes of this condition -

(a) "security activity" means an activity to which paragraph 21(1)(a) of that Schedule 2 to the Private Security Industry Act 2001 applies, and

(b) paragraph 8(5) of that Schedule (interpretation of references to an occasion) applies as it applies in relation to paragraph 8 of that Schedule.

Embedded Conditions

None

Annex 2 - Conditions consistent with the operating Schedule

Prevention of Crime and Disorder

1. A digital CCTV system will be installed, or the existing system maintained, such system to be fit for purpose.
2. The CCTV system shall be capable of producing immediate copies on site. Copies of recordings will either be recorded digitally on to CD/DVD or other equivalent medium.
3. Any recording will be retained and stored in a suitable and secure manner for a minimum of 31 days and shall be made available, subject to compliance with Data Protection legislation, to the police for inspection on request.
4. The precise positions of the cameras may be agreed, subject to compliance with Data Protection legislation, with the police from time to time.
5. The system will display, on any recording, the correct time and date of the recording.
6. The CCTV system will be maintained and fully operational throughout the hours that the premises are open for any licensable activity.

Public Safety

7. The premises licence holder will at all times maintain adequate levels of staff. Such staff levels will be disclosed, on request, to the licensing authority and police.

Prevention of Public Nuisance

8. Adequate waste receptacles for use by customers shall be provided in and immediately outside the premises.

Protection of Children from Harm

9. The premises licence holder will ensure that an age verification policy will apply to the premises whereby all cashiers will be trained to ask any customer attempting to purchase alcohol, who appears to be under the age of 25 years (or older if the licence holder so elects) to produce, before being sold alcohol, identification being a passport or photocard driving licence bearing a holographic mark or other form of identification that complies with any mandatory condition that may apply to this licence.

Annex 3 - Conditions attached after a hearing by the licensing authority

Conditions attached following a Hearing on 19 November 2018


1. The hours for the sale of alcohol shall revert to 0800hrs - 2300hrs on 19/07/2019
2. If there is only one member of staff on duty between 0000 and 0500, the entrance door to the shop will be closed to customers and any sales between these hours will be made through the night pay window.
3. Where there is more than one member of staff on duty between the hours of 0000 and 0500, a remote door lock facility will be in use for all admissions of customers entering the premises and all customers entering the premises will be monitored.

Annex 4 - Plans

Please see certified plans attached

This page is intentionally left blank

- Co2 EXTINGUISHERS
- POWDER EXTINGUISHERS
- ⊗ FOAM EXTINGUISHERS

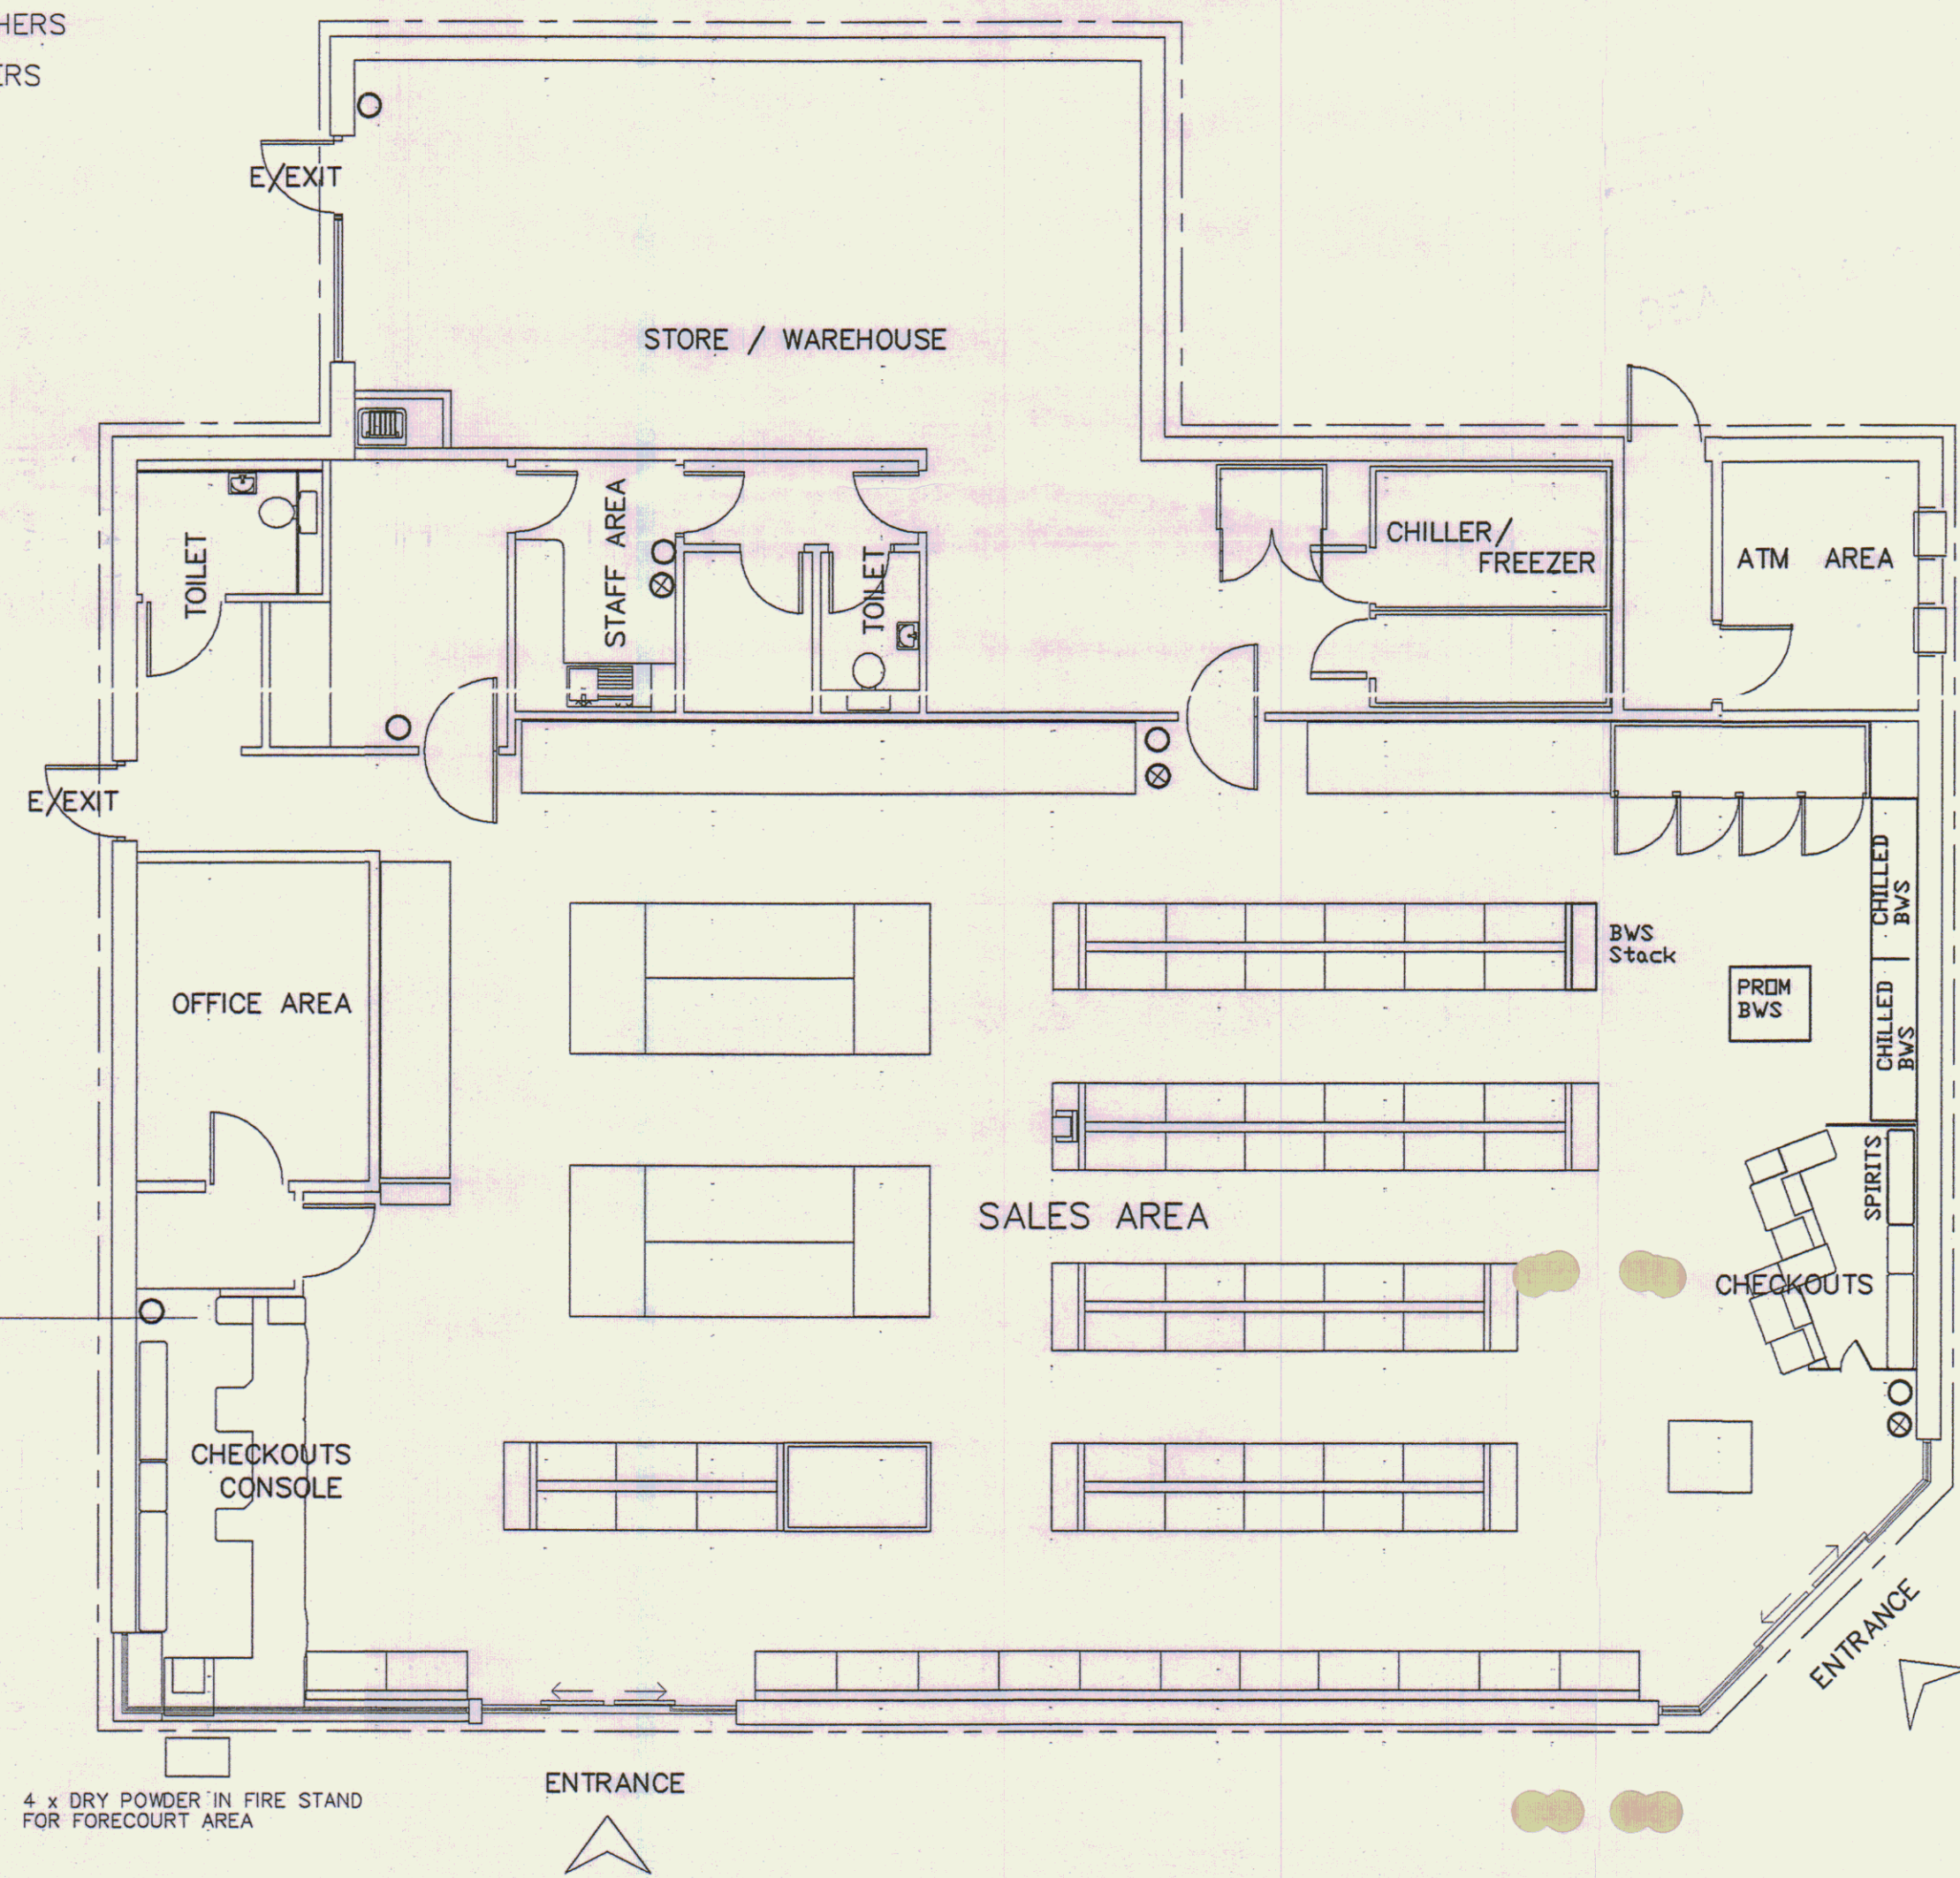

Raised floor to console area 150mm high


4 x DRY POWDER IN FIRE STAND FOR FORECOURT AREA

SALES BUILDING PLAN
Scale 1:100

SITE LAYOUT PLAN
NTS



NR	DATE	DESCRIPTION
REVISIONS		

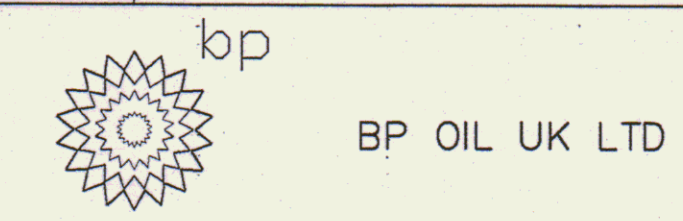

BP OIL UK Ltd
Asset Development
WITAN GATE HOUSE
MILTON KEYNES
BUCKS MK9 1ES
Tel No 01908 853000
Fax No 01908 853999

BP BAGSHOT
London Road
Bagshot Surrey

DRAWN: RHP
DATE: 06/06/05
DESIGN CHKD:
DATE:
APPROVED:
DATE:
ATRACK CHKD:
DATE:

PREMISES LICENCE
APPLICATION

FILE BAGSHOT 1481-LICE	DRAWING No 1481/LICE	REV - -
------------------------------	--------------------------------	------------

CAD REF: GUNN & PARTNERS
COPYRIGHT BY BP OIL EUROPE. ILLEGAL USE IS PROHIBITED. REPRODUCTION ONLY WITH PERMISSION OF BP.
BP OIL EUROPE ENGINEERING

This page is intentionally left blank



Surrey Heath
Application to vary a premises licence
Licensing Act 2003

For help contact
licensing@surreyheath.gov.uk
 Telephone: 01276 707100

* required information

Section 1 of 18

You can save the form at any time and resume it later. You do not need to be logged in when you resume.

System reference	<input type="text" value="Not Currently In Use"/>	This is the unique reference for this application generated by the system.
Your reference	<input type="text" value="AGS/88/440"/>	You can put what you want here to help you track applications if you make lots of them. It is passed to the authority.
Are you an agent acting on behalf of the applicant?	<input checked="" type="radio"/> Yes <input type="radio"/> No	Put "no" if you are applying on your own behalf or on behalf of a business you own or work for.

Applicant Details

* First name	<input type="text" value="BP Oil UK Limited"/>	
* Family name	<input type="text" value="BP Oil UK Limited"/>	
* E-mail	<input type="text" value="asanders@wslaw.co.uk"/>	
Main telephone number	<input type="text"/>	Include country code.
Other telephone number	<input type="text"/>	
<input type="checkbox"/> Indicate here if the applicant would prefer not to be contacted by telephone		

Is the applicant:

- Applying as a business or organisation, including as a sole trader
 Applying as an individual

A sole trader is a business owned by one person without any special legal structure. Applying as an individual means the applicant is applying so the applicant can be employed, or for some other personal reason, such as following a hobby.

Applicant Business

Is the applicant's business registered in the UK with Companies House?	<input checked="" type="radio"/> Yes <input type="radio"/> No	Note: completing the Applicant Business section is optional in this form.
Registration number	<input type="text" value="00446915"/>	
Business name	<input type="text" value="BP Oil UK Limited"/>	If the applicant's business is registered, use its registered name.
VAT number	- <input type="text" value="N/A"/>	Put "none" if the applicant is not registered for VAT.
Legal status	<input type="text" value="Private Limited Company"/>	

Continued from previous page...

Applicant's position in the business

Home country

The country where the applicant's headquarters are.

Registered Address

Address registered with Companies House.

Building number or name

Street

District

City or town

County or administrative area

Postcode

Country

Agent Details

* First name

* Family name

* E-mail

Main telephone number

Include country code.

Other telephone number

Indicate here if you would prefer not to be contacted by telephone

Are you:

- An agent that is a business or organisation, including a sole trader
- A private individual acting as an agent

A sole trader is a business owned by one person without any special legal structure.

Agent Business

Is your business registered in the UK with Companies House? Yes No

Note: completing the Applicant Business section is optional in this form.

Registration number

Business name

If your business is registered, use its registered name.

VAT number

Put "none" if you are not registered for VAT.

Legal status

Continued from previous page...

Your position in the business

Home country

The country where the headquarters of your business is located.

Agent Registered Address

Address registered with Companies House.

Building number or name

Street

District

City or town

County or administrative area

Postcode

Country

Section 2 of 18

APPLICATION DETAILS

This application cannot be used to vary the licence so as to extend the period for which the licence has effect or to vary substantially the premises to which it relates. If you wish to make that type of change to the premises licence, you should make a new premises licence application under section 17 of the Licensing Act 2003.

I/we, as named in section 1, being the premises licence holder, apply to vary a premises licence under section 34 of the Licensing Act 2003 for the premises described in section 2 below.

* Premises Licence Number

Are you able to provide a postal address, OS map reference or description of the premises?

- Address OS map reference Description

Postal Address Of Premises

Building number or name

Street

District

City or town

County or administrative area

Postcode

Country

Premises Contact Details

Telephone number

Continued from previous page...

Non-domestic rateable value of premises (£)

168,000

Section 3 of 18

VARIATION

Do you want the proposed variation to have effect as soon as possible? Yes No

Do you want the proposed variation to have effect in relation to the introduction of the late night levy?

Yes No

You do not have to pay a fee if the only purpose of the variation for which you are applying is to avoid becoming liable to the late night levy.

If your proposed variation would mean that 5,000 or more people are expected to attend the premises at any one time, state the number expected to attend

Describe Briefly The Nature Of The Proposed Variation

Describe the premises. For example the type of premises, its general situation and layout and any other information which could be relevant to the licensing objectives. Where your application includes off-supplies of alcohol and you intend to provide a place for consumption of these off-supplies, you must include a description of where the place will be and its proximity to the premises.

The premises is a petrol forecourt store located at 40 London Road, Bagshot, GU19 5HL.

The variation is to do the following:

1. To extend the sale of alcohol to between the hours of 0000 and 2400 daily for consumption off the premises.
2. To remove Annex 3 Condition 1.

Section 4 of 18

PROVISION OF PLAYS

[See guidance on regulated entertainment](#)

Will the schedule to provide plays be subject to change if this application to vary is successful?

Yes No

Section 5 of 18

PROVISION OF FILMS

[See guidance on regulated entertainment](#)

Will the schedule to provide films be subject to change if this application to vary is successful?

Yes No

Section 6 of 18

Continued from previous page...

PROVISION OF INDOOR SPORTING EVENTS

[See guidance on regulated entertainment](#)

Will the schedule to provide indoor sporting events be subject to change if this application to vary is successful?

- Yes No

Section 7 of 18

PROVISION OF BOXING OR WRESTLING ENTERTAINMENTS

[See guidance on regulated entertainment](#)

Will the schedule to provide boxing or wrestling entertainments be subject to change if this application to vary is successful?

- Yes No

Section 8 of 18

PROVISION OF LIVE MUSIC

[See guidance on regulated entertainment](#)

Will the schedule to provide live music be subject to change if this application to vary is successful?

- Yes No

Section 9 of 18

PROVISION OF RECORDED MUSIC

[See guidance on regulated entertainment](#)

Will the schedule to provide recorded music be subject to change if this application to vary is successful?

- Yes No

Section 10 of 18

PROVISION OF PERFORMANCES OF DANCE

[See guidance on regulated entertainment](#)

Will the schedule to provide performances of dance be subject to change if this application to vary is successful?

- Yes No

Section 11 of 18

PROVISION OF ANYTHING OF A SIMILAR DESCRIPTION TO LIVE MUSIC, RECORDED MUSIC OR PERFORMANCES OF DANCE

[See guidance on regulated entertainment](#)

Will the schedule to provide anything similar to live music, recorded music or performances of dance be subject to change if this application to vary is successful?

- Yes No

Section 12 of 18

Continued from previous page...

PROVISION OF LATE NIGHT REFRESHMENT

Will the schedule to provide late night refreshment be subject to change if this application to vary is successful?

- Yes No

Section 13 of 18

SUPPLY OF ALCOHOL

Will the schedule to supply alcohol be subject to change if this application to vary is successful?

- Yes No

Standard Days And Timings

MONDAY

Start

End

Start

End

Provide timings in 24 hour clock (e.g., 16:00) and only give details for the days of the week when you intend the premises to be used for the activity.

TUESDAY

Start

End

Start

End

WEDNESDAY

Start

End

Start

End

THURSDAY

Start

End

Start

End

FRIDAY

Start

End

Start

End

SATURDAY

Start

End

Start

End

SUNDAY

Start

End

Start

End

Continued from previous page...

Will the sale of alcohol be for consumption?

- On the premises
 Off the premises
 Both

If the sale of alcohol is for consumption on the premises select on, if the sale of alcohol is for consumption away from the premises select off. If the sale of alcohol is for consumption on the premises and away from the premises select both.

State any seasonal variations.

For example (but not exclusively) where the activity will occur on additional days during the summer months.

Non-standard timings. Where the premises will be used for the supply of alcohol at different times from those listed above, list below.

For example (but not exclusively), where you wish the activity to go on longer on a particular day e.g. Christmas Eve.

Section 14 of 18

ADULT ENTERTAINMENT

Highlight any adult entertainment or services, activities, or other entertainment or matters ancillary to the use of the premises that may give rise to concern in respect of children.

Provide information about anything intended to occur at the premises or ancillary to the use of the premises which may give rise to concern in respect of children, regardless of whether you intend children to have access to the premises, for example (but not exclusively) nudity or semi-nudity, films for restricted age groups etc gambling machines etc.

The premises sells alcohol and other age restricted products.

Section 15 of 18

HOURS PREMISES ARE OPEN TO THE PUBLIC

Standard Days And Timings

MONDAY

Start

End

Start

End

TUESDAY

Start

End

Start

End

Provide timings in 24 hour clock (e.g., 16:00) and only give details for the days of the week when you intend the premises to be used for the activity.

Continued from previous page...

WEDNESDAY

Start	<input type="text" value="00:00"/>	End	<input type="text" value="24:00"/>
Start	<input type="text"/>	End	<input type="text"/>

THURSDAY

Start	<input type="text" value="00:00"/>	End	<input type="text" value="24:00"/>
Start	<input type="text"/>	End	<input type="text"/>

FRIDAY

Start	<input type="text" value="00:00"/>	End	<input type="text" value="24:00"/>
Start	<input type="text"/>	End	<input type="text"/>

SATURDAY

Start	<input type="text" value="00:00"/>	End	<input type="text" value="24:00"/>
Start	<input type="text"/>	End	<input type="text"/>

SUNDAY

Start	<input type="text" value="00:00"/>	End	<input type="text" value="24:00"/>
Start	<input type="text"/>	End	<input type="text"/>

State any seasonal variations.

For example (but not exclusively) where the activity will occur on additional days during the summer months.

Non standard timings. Where you intend to use the premises to be open to the members and guests at different times from those listed above, list below.

For example (but not exclusively), where you wish the activity to go on longer on a particular day e.g. Christmas Eve.

Identify those conditions currently imposed on the licence which you believe could be removed as a consequence of the proposed variation you are seeking.

Annex 3 Condition 1.

I have enclosed the premises licence

Continued from previous page...

I have enclosed the relevant part of the premises licence

Reasons why I have failed to enclose the premises licence or relevant part of premises licence.

Section 16 of 18

LICENSING OBJECTIVES

Describe the steps you intend to take to promote the four licensing objectives:

a) General – all four licensing objectives (b,c,d,e)

List here steps you will take to promote all four licensing objectives together.

N/A

b) The prevention of crime and disorder

N/A

c) Public safety

N/A

d) The prevention of public nuisance

N/A

e) The protection of children from harm

N/A

Section 17 of 18

NOTES ON REGULATED ENTERTAINMENT

Continued from previous page...

In terms of specific **regulated entertainments** please note that:

- Plays: no licence is required for performances between 08:00 and 23.00 on any day, provided that the audience does not exceed 500.
- Films: no licence is required for 'not-for-profit' film exhibition held in community premises between 08.00 and 23.00 on any day provided that the audience does not exceed 500 and the organiser (a) gets consent to the screening from a person who is responsible for the premises; and (b) ensures that each such screening abides by age classification ratings.
- Indoor sporting events: no licence is required for performances between 08.00 and 23.00 on any day, provided that the audience does not exceed 1000.
- Boxing or Wrestling Entertainment: no licence is required for a contest, exhibition or display of Greco-Roman wrestling, or freestyle wrestling between 08.00 and 23.00 on any day, provided that the audience does not exceed 1000. Combined fighting sports – defined as a contest, exhibition or display which combines boxing or wrestling with one or more martial arts – are licensable as a boxing or wrestling entertainment rather than an indoor sporting event.
- Live music: no licence permission is required for:
 - o a performance of unamplified live music between 08.00 and 23.00 on any day, on any premises.
 - o a performance of amplified live music between 08.00 and 23.00 on any day on premises authorised to sell alcohol for consumption on those premises, provided that the audience does not exceed 500.
 - o a performance of amplified live music between 08.00 and 23.00 on any day, in a workplace that is not licensed to sell alcohol on those premises, provided that the audience does not exceed 500.
 - o a performance of amplified live music between 08.00 and 23.00 on any day, in a church hall, village hall, community hall, or other similar community premises, that is not licensed by a premises licence to sell alcohol, provided that (a) the audience does not exceed 500, and (b) the organiser gets consent for the performance from a person who is responsible for the premises.
 - o a performance of amplified live music between 08.00 and 23.00 on any day, at the non-residential premises of (i) a local authority, or (ii) a school, or (iii) a hospital, provided that (a) the audience does not exceed 500, and (b) the organiser gets consent for the performance on the relevant premises from: (i) the local authority concerned, or (ii) the school or (iii) the health care provider for the hospital.
- Recorded Music: no licence permission is required for:
 - o any playing of recorded music between 08.00 and 23.00 on any day on premises authorised to sell alcohol for consumption on those premises, provided that the audience does not exceed 500.
 - o any playing of recorded music between 08.00 and 23.00 on any day, in a church hall, village hall, community hall, or other similar community premises, that is not licensed by a premises licence to sell alcohol, provided that (a) the audience does not exceed 500, and (b) the organiser gets consent for the performance from a person who is responsible for the premises.
 - o any playing of recorded music between 08.00 and 23.00 on any day, at the non-residential premises of (i) a local authority, or (ii) a school, or (iii) a hospital, provided that (a) the audience does not exceed 500, and (b) the organiser gets consent for the performance on the relevant premises from: (i) the local authority concerned, or (ii) the school proprietor or (iii) the health care provider for the hospital.

Continued from previous page...

- Dance: no licence is required for performances between 08.00 and 23.00 on any day, provided that the audience does not exceed 500. However, a performance which amounts to adult entertainment remains licensable.
- Cross activity exemptions: no licence is required between 08.00 and 23.00 on any day, with no limit on audience size for:
 - o any entertainment taking place on the premises of the local authority where the entertainment is provided by or on behalf of the local authority;
 - o any entertainment taking place on the hospital premises of the health care provider where the entertainment is provided by or on behalf of the health care provider;
 - o any entertainment taking place on the premises of the school where the entertainment is provided by or on behalf of the school proprietor; and
 - o any entertainment (excluding films and a boxing or wrestling entertainment) taking place at a travelling circus, provided that (a) it takes place within a moveable structure that accommodates the audience, and (b) that the travelling circus has not been located on the same site for more than 28 consecutive days.

Section 18 of 18

PAYMENT DETAILS

This fee must be paid to the authority. If you complete the application online, you must pay it by debit or credit card.

Variation Fees are determined by the non domestic rateable value of the premises.

To find out a premises non domestic rateable value go to the Valuation Office Agency site at http://www.voa.gov.uk/business_rates/index.htm

Band A - No RV to £4300	£100.00
Band B - £4301 to £33000	£190.00
Band C - £33001 to £8700	£315.00
Band D - £87001 to £12500	£450.00*
Band E - £125001 and over	£635.00*

*If the premises rateable value is in Bands D or E and the premises is primarily used for the consumption of alcohol on the premises then you are required to pay a higher fee

Band D - £87001 to £12500	£900.00
Band E - £125001 and over	£1,905.00

If you own a large premise you are subject to additional fees based upon the number in attendance at any one time

Capacity 5000-9999	£1,000.00
Capacity 10000 -14999	£2,000.00
Capacity 15000-19999	£4,000.00
Capacity 20000-29999	£8,000.00
Capacity 30000-39000	£16,000.00
Capacity 40000-49999	£24,000.00
Capacity 50000-59999	£32,000.00
Capacity 60000-69999	£40,000.00
Capacity 70000-79999	£48,000.00
Capacity 80000-89999	£56,000.00
Capacity 90000 and over	£64,000.00

* Fee amount (£)

DECLARATION

I/we understand it is an offence, liable on conviction to a fine up to level 5 on the standard scale, under section 158 of the

Continued from previous page...

* licensing act 2003, to make a false statement in or in connection with this application.

Ticking this box indicates you have read and understood the above declaration

This section should be completed by the applicant, unless you answered "Yes" to the question "Are you an agent acting on behalf of the applicant?"

* Full name

* Capacity

* Date / /
dd mm yyyy

Once you're finished you need to do the following:

1. Save this form to your computer by clicking file/save as...
2. Go back to <https://www.gov.uk/apply-for-a-licence/premises-licence/surrey-heath/change-1> to upload this file and continue with your application.

Don't forget to make sure you have all your supporting documentation to hand.

IT IS AN OFFENCE, UNDER SECTION 158 OF THE LICENSING ACT 2003, TO MAKE A FALSE STATEMENT IN OR IN CONNECTION WITH THIS APPLICATION. THOSE WHO MAKE A FALSE STATEMENT MAY BE LIABLE ON SUMMARY CONVICTION TO A FINE OF ANY AMOUNT.

OFFICE USE ONLY

Applicant reference number

Fee paid

Payment provider reference

ELMS Payment Reference

Payment status

Payment authorisation code

Payment authorisation date

Date and time submitted

Approval deadline

Error message

Is Digitally signed

[1](#) [2](#) [3](#) [4](#) [5](#) [6](#) [7](#) [8](#) [9](#) [10](#) [11](#) [12](#) [13](#) [14](#) [15](#) [16](#) [17](#) [18](#) [Next >](#)



Western Licensing Unit,
P O Box 101,
Guildford,
Surrey,
GU1 9PE,

**Licensing Act 2003
Representation in respect of a
Premises Licence Application or Variation or a
Club Premises Certificate Application or Variation.
And Temporary Event Notice.**

PLEASE READ THE FOLLOWING INSTRUCTIONS FIRST

Before completing this form please read the guidance note at the end of the form. If you are completing this form by hand please print. Please ensure your answers are inside the boxes and written in black ink. You may use additional sheets if necessary. You may wish to keep a copy of the completed form for use by you at any hearing held by the Council or the Magistrates Court as a result of this representation.

I, the undersigned, hereby make representations against the following application.

Details of premises or club premises whose application you wish to make representations against.

Name of Premises or Club Bagshot SF Connect	
Address of Premises or Club 40 London Road	
Post town Bagshot	Post code (if known) GU19 5HL

Type of application

	Please tick ✓
Premises Licence application	
Variation to a Premises Licence	X
Club Premises Certificate application	
Variation of a Club Premises Certificate	

Representor's Details

I am

Please tick one only ✓

1) A person who is not a responsible authority (please complete section (A) below)	<input type="checkbox"/>
2) A responsible authority (please complete section (B) below)	<input checked="" type="checkbox"/>

If you do not fall into one of the above categories you may not be entitled to make representations.

Section A - DETAILS OF INDIVIDUAL REPRESENTOR (fill in as applicable)

Surname or Family Name
Forenames
Address of where you live (you can give an alternative address for correspondence later in this form)
Daytime Telephone
E-mail address (optional)

Section B - DETAILS OF RESPONSIBLE AUTHORITY

Name of contact person completing this form Inspector Robert Darkens
Name of Authority SURREY POLICE
Address of Authority P O BOX 101 GUILDFORD SURREY GU1 9PE
Telephone number of contact person 01483 - 631786

Please state the ground(s) for the representation and how it relates to one of the licensing objectives. Please use additional blank sheets if necessary

Surrey Police are objecting to the variation application on the grounds of crime and disorder

This is the 2nd application that has been received by Surrey Police regarding BP requesting a 24 hour alcohol licence for the BP garage situated at 40 London Road Bagshot Camberley Surrey

The garage is still one of the premises that is causing concern to the Surrey Heath Police neighbourhood team due to the level of crime that occurs on a regular basis from the garage.

The first hearing was on the 19th November 2018 and the licensing committee's decision was to grant a temporary licence for 8 months with 2 conditions, the full committee's decision is attached to this representation.

At present the garage is using the temporary licence granted by the licensing committee and can sell alcohol 24 hours daily.

The application before the committee today shows that there is still a high level of crime from the garage since the committee hearing on the 19th November 2018.

Attached to this application is a list of crimes that have occurred at the premises since the 9th September 2018 to 22nd May 2019 total crimes are 32

Make of without payment 16 crimes
Thefts of goods 16

The Police strongly wish to object to the application on the grounds of crime and disorder due to the amount of crime being committed at the premises.

E-mail address of contact person (optional)

rab.carnie@surrey.pnn.police.uk

This representation relates to the following licensing objectives(s)

Please tick one or more boxes ✓

- 1) the prevention of crime and disorder
- 2) public safety
- 3) the prevention of public nuisance
- 4) the protection of children from harm

x

If your representation does not relate to one of the above objectives your representation will be invalid.

Please tick ✓

- I understand that this representation may result in a hearing before a Licensing Sub-Committee and if the decision of that Sub-Committee is appealed against, a hearing in the Magistrate's Court.
- I understand that this representation will become a public document and will be included in the agenda for any Licensing Sub-Committee hearing that may be held as a result of this representation.

X
X

IT IS AN OFFENCE, UNDER SECTION 158 OF THE LICENSING ACT 2003, TO KNOWINGLY OR RECKLESSLY MAKE A FALSE STATEMENT IN CONNECTION WITH THIS REPRESENTATION. THIS IS PUNISHABLE, ON CONVICTION, BY A FINE OF UP TO £5,000.

This representation must be signed by:

a person making a representation or

a person authorised to do so by a Responsible Authority.

Signed  NSP 2233 Date 23/5/19

Address for correspondence

Contact address for correspondence if different from that given in Sections A, B, or C above.

**11701 RAB CARNIE
LICENSING ENFORCEMENT OFFICER
CAMBERLEY POLICE C/O COUNCIL OFFICES
KNOLL ROAD**

Post town Camberley

Post code GU15 3HD

Daytime Telephone number (if any)

01483631786

e-mail address (optional)

RAB.CARNIE@SURREY.PNN.POLICE.UK

All representations must be made by sending this form to the Licensing Authority to arrive there during the period of 28 consecutive days starting on the day after the day on which the application to which it relates was given to the Licensing Authority by the applicant. In the case of representations following a closure order this period is 7 days after the day on which the Licensing Authority received the notice under section 165(4) of the Act.

Representations received outside these time limits will be deemed to be invalid.

The Application

This is an application by BP Connect for a variation to the premises licence at BP Connect Filling Station, 40 London Road, Bagshot SU19 5HL. Representations have been received from one "Responsible Authority" and from one "other persons".

At the hearing of the application in attendance were:

Ms Katharine Simpson

Ms Rebecca Batten (Surrey Heath Borough Council, Solicitor)

Councillor Winterton

Councillor Mrs Chapman

Councillor Lewis

Mr Derek Seekings (Surrey Heath Licensing Officer)

Rab Carnie – Surrey Police

Mr Peter Savill (Representing Surrey Police)

For the Applicant:

Carl Davidson, BP Connect

Mr Robert Botkai (Applicant's Solicitor)

Evidence before the Sub-Committee

Representations have been received from one 'Other Persons', namely Mr K Clarke. Mr Clarke was not present at the hearing and his concerns were formally noted and recorded. He submitted a Regulation 8 Notice. This representation has been accepted by the Committee as read.

The Police Authority has made representations as a "Responsible Authority" that there were a significant number of crimes connected with premises at BP connect Bagshot. The timings span across the day and include alcohol theft even outside the current licencing hours. This Application is therefore likely in their view to increase the likelihood of crime.

Oral representations were made by Mr. Botkai on behalf of the Applicant.

Mr. Botkai commenced his presentation by referring to paragraphs 1-89 and 95-138 of the Council's Licencing Policy Statement and from the guidance issued under section 182 of the Licensing Act 2003, dated April 2018. He then directed the Committee to the Police crime data at p.30 of the agenda. Mr. Botkai confirmed that there is a remote door opening policy at night which will be in operation at the premises; this is operator controlled and never used if there is a single man on duty. He also stated that BP Connect want to improve and reduce crime and work with the police on this

basis. He offered that a security guard could be employed by agreement with the police for a 3 month period with varying hours to break the cycle of theft.

Mr. Botkai offered a proposal for a temporary variation to the licence for an 8 month period to be subject to a review from 6 months and that an Application for permanent variation of the licence would potentially follow a successful review. Mr. Botkai highlighted that if there was a spike in crime with the new temporary variation to the licence that BP would wish to revert to the original licence conditions as it is a responsible retailer and would not wish to suffer reputational damage. Mr. Botkai stated that BP Connect will robustly promote the four licensing objectives. Mr. Botkai concluded his presentation by requesting the licence be granted or for a temporary grant to be considered should a permanent grant not be favoured.

Councillor Chapman asked Mr. Botkai to clarify how the door opening procedure is operated at night if there is 1 man on duty only. Mr. Botkai responded that the door will simply remain locked in these circumstances and that purchase of items can be done from the secure night console.

Councillor Lewis requested to know if there was any data held for unreported theft and Mr. Botkai was unable to provide any such data.

The Chairman, Councillor Winterton asked Mr. Botkai how items were purchased when the door was locked at night and Mr. Botkai explained that the cashier goes within the store for the item. Councillor Winterton asked if there is a concern about more than one customer causing a distraction to assist theft by another customer but Mr. Botkai asserted that the facts do not support this and although it could happen, the facts showed that theft generally occurs early in the evening when the store is at its busiest.

The Decision

The Licensing Act encourages us to view our powers and responsibilities in the light of the community as a whole. The regime under the Act has a light touch approach to regulation and we carry out functions with a view to promoting the licensing objectives, having regard to the statutory guidance and to the Statement of Licensing Policy.

If the sub-committee is minded to attach any conditions to the proposed licence, these must be appropriate to promote one or more licensing objectives. They must be proportionate in that they are tailored to the activities taking place, the size, location, type and characteristics of the business and do not repeat those which duplicate other statutory provisions.

We will consider the licensing objectives in the following order:

Prevention of Crime and Disorder

We note the concerns of the 'Responsible Authority' regarding crime and disorder but the Committee are satisfied that no evidence has been provided that this objective will be undermined. The Committee feel that the conditions proposed by the Applicant in the Operating Schedule are adequate to address any concerns and will be enforceable by BP Connect. We are also mindful that any Licence granted can be reviewed under the Act.

The Protection of children from harm

We have had regard to the Council's Statement of Licensing Policy which states that the Council will have particular regard to the safety of children when considering licence applications. It is a mandatory condition that all premises must have an age verification policy. The existing measures that the applicant operates are more than satisfactory to meet the requirements of the Statement of Licensing Policy and legislation in the Committee's opinion.

Public Safety

There is no evidence before us upon which we can consider that this objective is not likely to be promoted.

Prevention of public nuisance

No objection was raised by Environmental Health as a statutory responsible authority with regards to public nuisance. Whilst the written concerns of 'other persons' have been noted, there is no evidence before us that the premises will create the circumstances to which they refer to.

We therefore grant the Licence subject to the following conditions:


Conditions

We have had regard to whether conditions are appropriate in accordance with the guidance and the licensing policy and note those offered by the Applicant in the operating schedule. In summary, we find it is appropriate to grant the temporary variation to the licence for a period of 8 months, with two conditions attached, being:

- 1 If there is only one member of staff on duty between 0000 and 0500, the entrance door to the shop will be closed to customers and any sales between these hours will be made through the night pay window.
- 2 Where there is more than one member of staff on duty between the hours of 0000 and 0500, a remote door lock facility will be in use for all admissions of customers entering the premises and all customers entering the premises will be monitored.

These conditions are consistent with the proposed operating schedule, the wording to be determined by the Licensing Officer and Chairman of the Committee and to be provided to the Applicant within 5 working days.

Chairman


21/11/2018

90228	09/09/2018	13:59	45180096929	THEFT ALCOHOL
90229	09/09/2018	15:25	45180096937	THEFT ALCOHOL
90258	12/09/2018	10:47	45180097926	THEFT
90332	20/09/2018	15:56	45180101003	MOWP
90363	22/09/2018	00:40	45180101619	THEFT
90486	04/10/2018	12:37	45180106240	MOWP
90664	16/10/2018	17:24	45180110796	THEFT
90733	22/10/2018	17:42	45180113041	MOWP

1 2 3

BP BAGSNOT

Add Incident

CRIME - MAKE OFF
WITHOUT PAYMENT

https://syvm-iis-1/InnKeeper/premises/incidents.aspx?id=455&page=0&sort=incidents.incident_... 23/05/2019

Variation submitted – Premises Licence may not be up to date

Incidents Last year (40) ▼

ID	Date	Time	Incident No	
90786	28/10/2018	20:37	45180115272	THEFT
90902	06/11/2018	16:16	45180118770	THEFT ALCOHOL
91048	16/11/2018	14:32	45180122460	MOWP
91203	04/12/2018	20:35	45180129209	THEFT
91207	05/12/2018	13:43	45180129433	MOWP
91334	17/12/2018	18:20	45180134382	MOWP
91389	22/12/2018	21:34	45180136020	MOWP
91689	12/01/2019	09:31	45190003947	MOWP
91695	12/01/2019	18:27	45190004096	MOWP
91792	19/01/2019	13:51	45190006621	MOWP
91793	19/01/2019	19:36	45190006675	MOWP
91867	26/01/2019	15:19	45190009331	MOWP
92011	04/02/2019	16:11	45190012493	THEFT ALCOHOL
92072	06/02/2019	14:51	45190013310	MOWP
92238	23/02/2019	15:42	45190019915	THEFT

1 2 3

Add Incident

Variation submitted – Premises Licence may not be up to date


Incidents Last year (40) ▼

ID	Date	Time	Incident No	
92241	23/02/2019	16:11	45190019947	THEFT
92313	02/03/2019	15:41	45190022610	THEFT ALCOHOL
92421	09/03/2019	15:11	45190025205	THEFT
92426	09/03/2019	16:30	45190025436	THEFT
92445	12/03/2019	15:09	45190026344	MOWP
93753	06/04/2019	14:03	45190035840	MOWP
93995	22/04/2019	20:47	45190041852	THEFT
94302	12/05/2019	16:46	45190049278	THEFT
94303	13/05/2019	18:39	45190049661	THEFT ALCOHOL
94413	22/05/2019	07:45	45190052986	MOWP

1 2 3

Add Incident

CRIME - MAKE OFF
WITHOUT PAYMENT

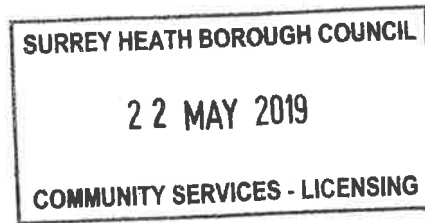

21st May. 2019.

Objection re Variation of Premises Licence

BP Oil Limited. 40 London Road. Bagshot.

GU19 5HL

I wish to object to the above application to allow the 24 hour sale of alcohol for consumption off the premises for the following reasons.

It is widely known and accepted that drink-driving is abhorrent, and totally unacceptable in our society. Unfortunately many victims of accidents involving drivers who drink are killed, and their relatives and friends suffer the loss for many years.

Previous governments have cracked down on drink driving for obvious reasons and this application flies in the face of cutting down on drink driving by virtually encouraging motorists who run out of alcohol at home to drive to a petrol station to replenish their stock. This to me, and I have personally dealt with the aftermath of accidents involving drivers who are over the limit, this application is totally unnecessary and will only exacerbate the problem of drink driving.

There are many other shops etc in the area where alcohol is sold, and the last thing the area needs is for garages to add to that list with an easy 24 hour availability of supply.

I am sure we all know, and see in most towns, especially at weekends, how drink fuels the 'night time economy', and all this application will do is to make the situation worse with an even easier supply to make the situation worse, with possible catastrophic consequences resulting in even more avoidable deaths and injury.

In 2015 there were 200 killed and 8270 injured in drink related accidents. In the following year the figures were 230 and 8800.

I have to ask, and the committee may wish to ask the same question, is this a sensible and necessary application?



Ken Clarke

Derek Seekings

From: Cllr Paul Deach
Sent: 11 May 2019 08:29
To: licensing
Subject: Re: Full Variation to a Premises Licence - Bagshot SF Connect and Mytchett SF Connect

Follow Up Flag: Follow up
Flag Status: Completed

Thank you for this

Please accept this as a strong objection to these proposals.

Currently there are issues already with noise that neighboring properties endure with this business as all times a day this will only add to the issue.

Please confirm receipt of this objection.

Best wishes

Paul Deach

If you do not already subscribe to my community email newsletter please do subscribe so I can keep you updated on important local matters. Subscribe free at www.deachy.uk

I also keep my Facebook page update regularly at www.facebook.com/DeepcutDeach

This email has been sent using my mobile device so please excuse brevity and any weird typos.

On 10 May 2019 15:28, licensing <licensing@surreyheath.gov.uk> wrote:
Please find attached 2 applications for full variation to a premises licence.

The premises are petrol filling stations and the variation is to extend the hours for the retail sale of alcohol.

Bagshot SF Connect, 40 London Road, Bagshot GU19 5HL

Mytchett SF Connect, 150 Mytchett Road, Mytchett, Camberley GU16 6AE

The last day to make a representation is 07/06/2019.

Kind regards,
Mrs Paula Barnshaw
Licensing Administration Officer
Surrey Heath Borough Council
Knoll Road
Camberley
Surrey
GU15 3HD

This page is intentionally left blank