


- Co2 EXTINGUISHERS
- POWDER EXTINGUISHERS
- ⊗ FOAM EXTINGUISHERS

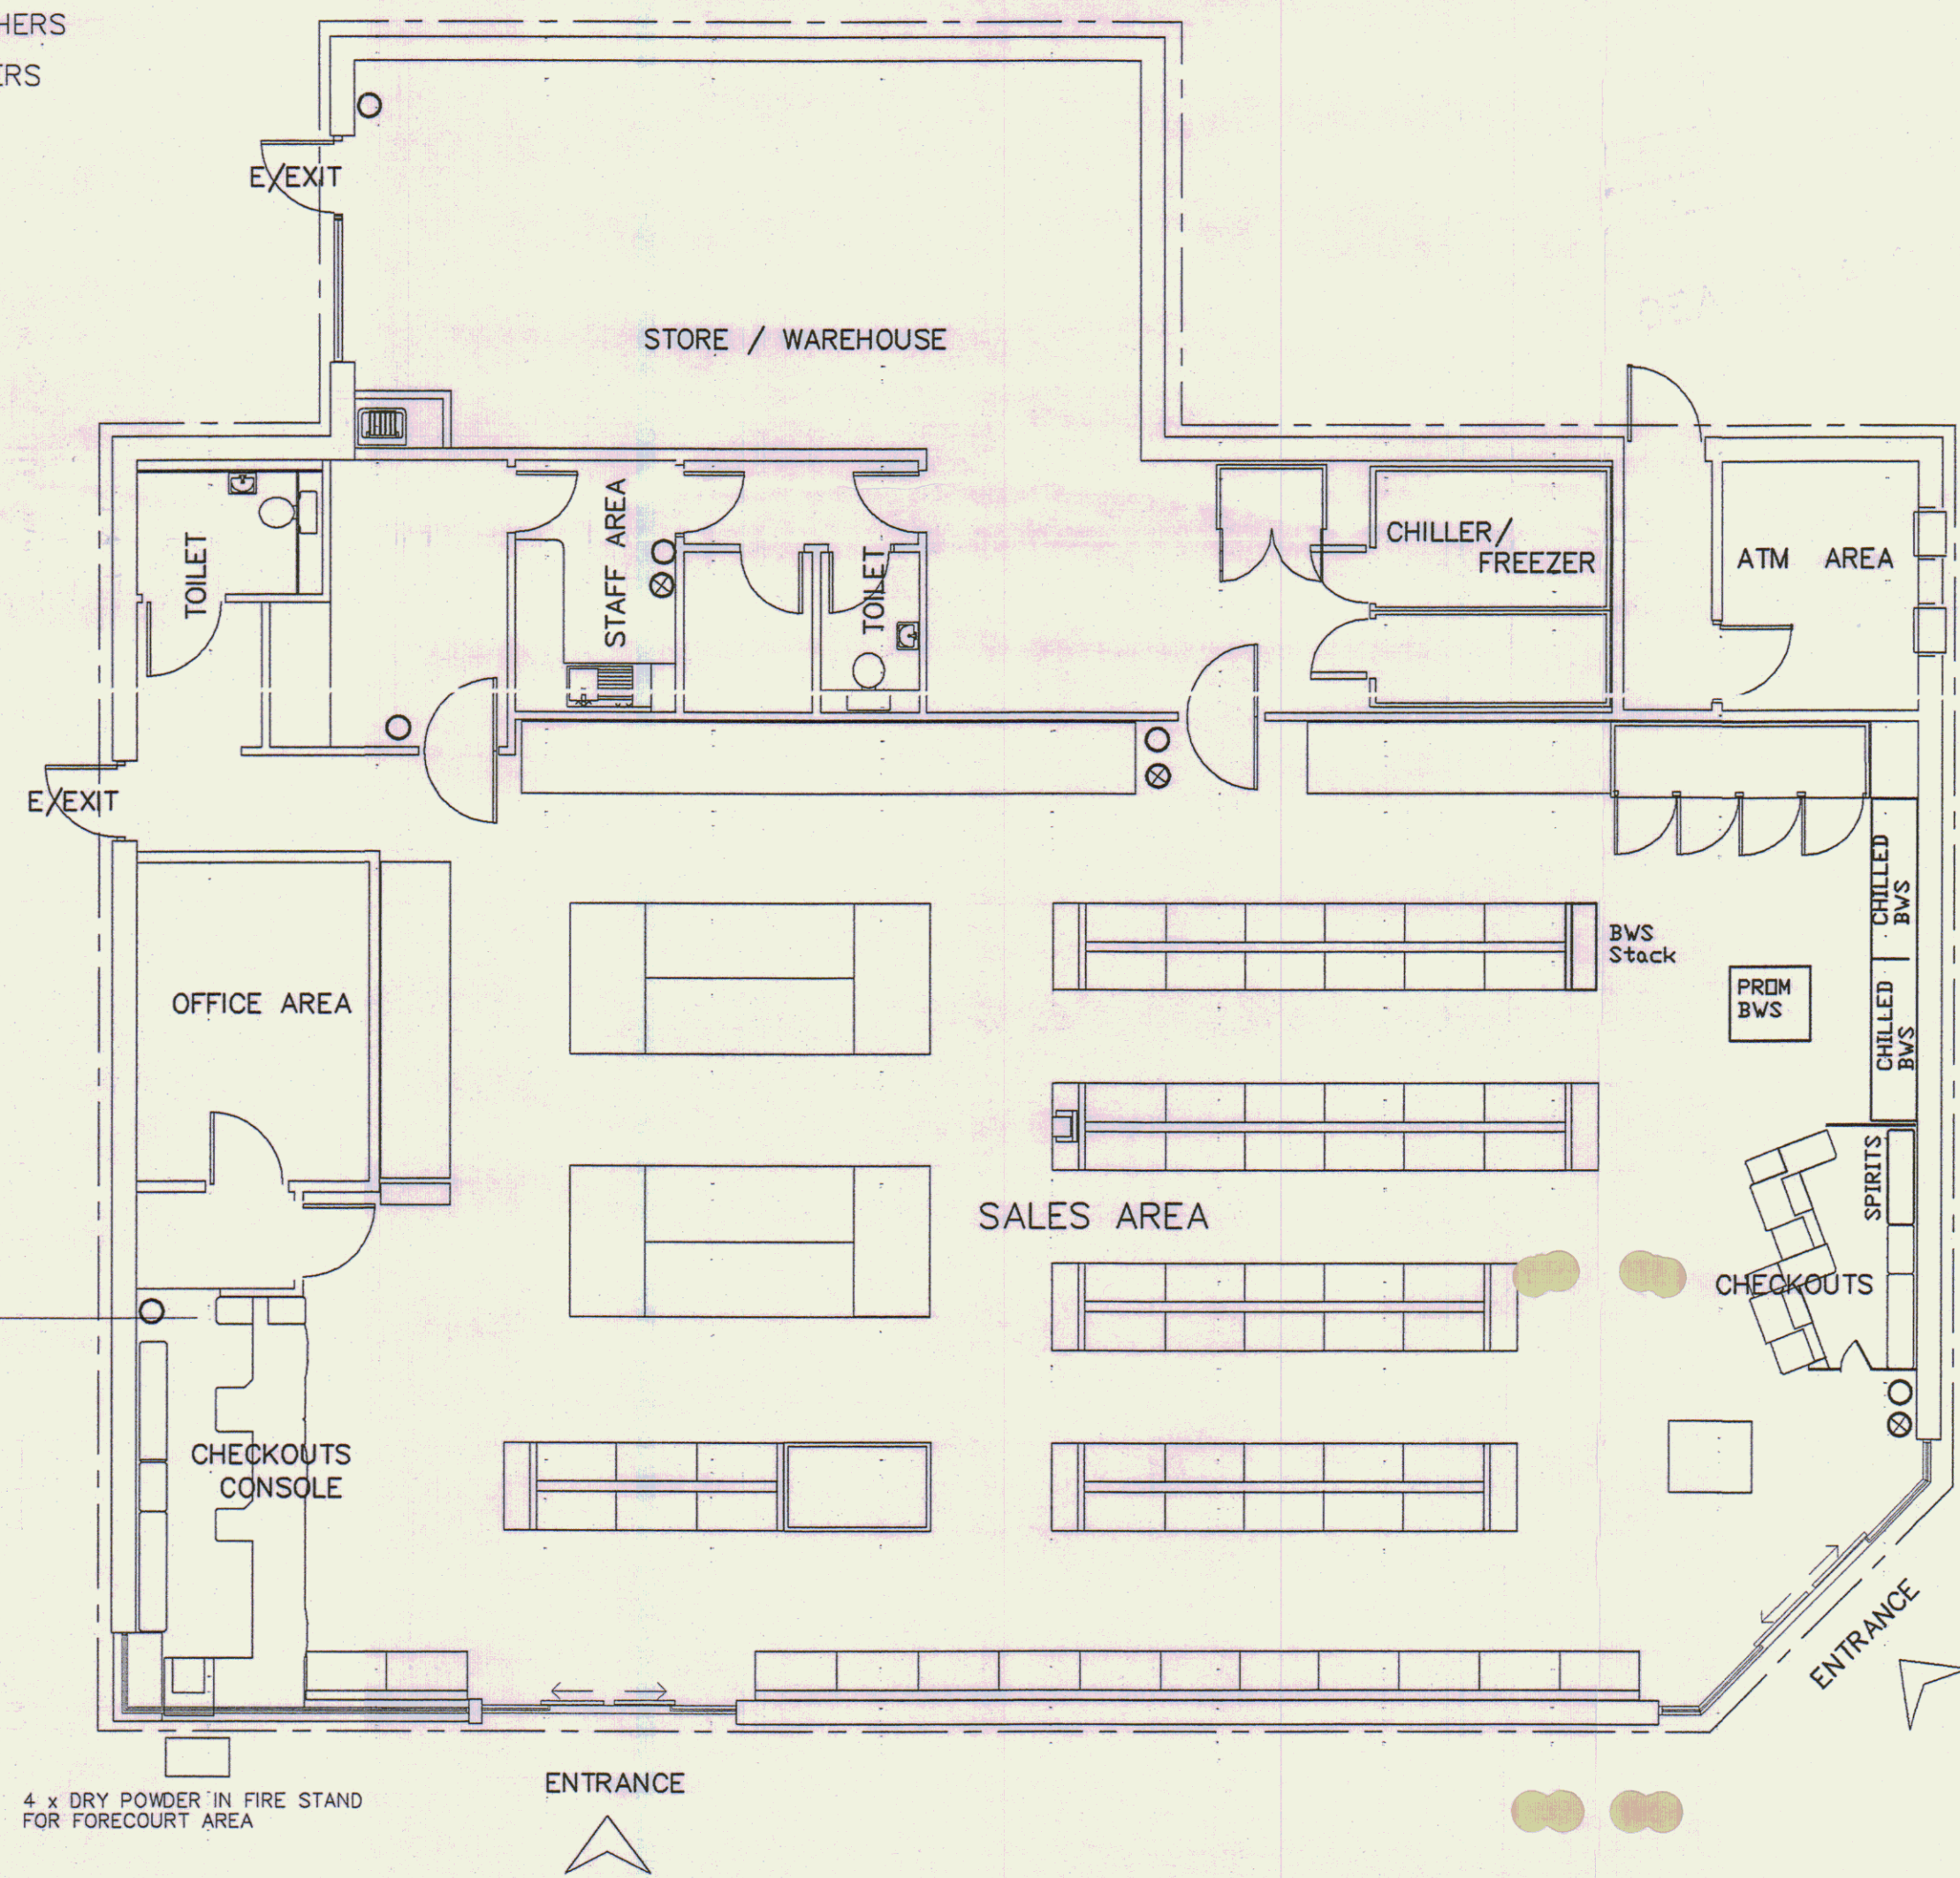


SALES BUILDING PLAN  
Scale 1:100

SITE LAYOUT PLAN  
NTS



NR	DATE	DESCRIPTION
REVISIONS		

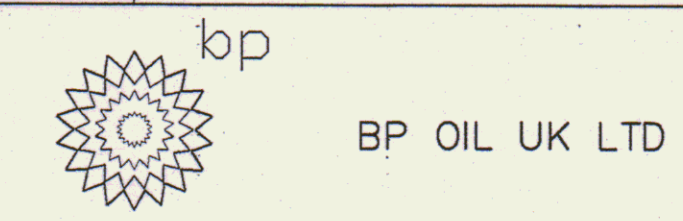

BP OIL UK Ltd  
Asset Development  
WITAN GATE HOUSE  
MILTON KEYNES  
BUCKS MK9 1ES  
Tel No 01908 853000  
Fax No 01908 853999

BP BAGSHOT  
London Road  
Bagshot Surrey

DRAWN: RHP  
DATE: 06/06/05  
DESIGN CHKD:  
DATE:  
APPROVED:  
DATE:  
ATRACK CHKD:  
DATE:  
SCALE: NTS  
scaled dimensions should not be taken from this drawing  
(APPROPRIATE FOR A1 ONLY)

PREMISES LICENCE APPLICATION

FILE	DRAWING No	REV
BAGSHOT 1481-LICE	1481/LICE	-

CAD REF: GUNN & PARTNERS