


KEY


- EMERGENCY LIGHTING
- PROTECTED CAMERA
- NEW LCD CEILING MONITOR
- EXISTING CEILING MONITOR
- POWDER EXTINGUISHER
- CO2 EXTINGUISHER
- SMOKE DETECTOR

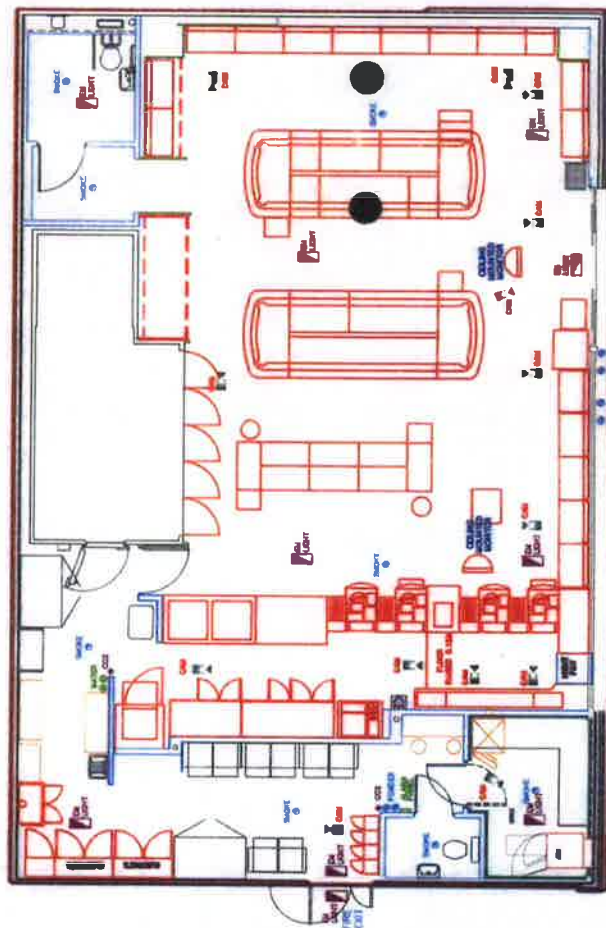

SHOP LAYOUT
1:100


ENTIRE STORE TO BE LICENSED FOR THE SALE OF ALCOHOL AND THE PROVISION OF LATE NIGHT REFRESHMENT

SEE ALL WORKS IN THE PLAN

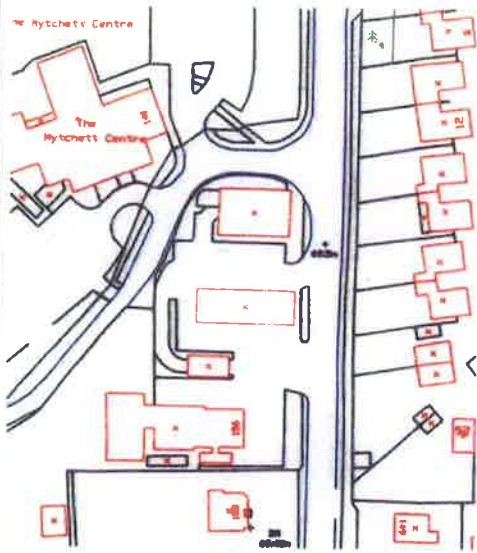

SITE OS LOCATION MAP 1:1250

Rev	Date	Revision
REVISION APPROVAL		
OWNER	NAME & SIGNATURE	DATE
BP OIL UK LTD		



BP OIL UK LTD Asset Development 150 Mytchett Road Mytchett, Camberley, Surrey, GU16 6SD 01252 853000 01252 853028		MYTCHETT SF 150 MYTCHETT ROAD MYTCHETT, CAMBERLEY, SURREY, GU16 6SD
DESIGNER DATE 11/06/09 13/07/09	ARCHITECT DATE 11/06/09 13/07/09	PROJECT NO 13375 - 79
SCALE 1:100/0.5	DRAWING NO 001	REV -

THE INFORMATION ON THIS DRAWING IS THE PROPERTY OF BP OIL UK LTD. IT IS TO BE USED ONLY FOR THE PROJECT AND SITE SPECIFICALLY IDENTIFIED. ANY REUSE OR MODIFICATION OF THIS INFORMATION WITHOUT THE WRITTEN PERMISSION OF BP OIL UK LTD. IS STRICTLY PROHIBITED.