


- Co2 EXTINGUISHERS
- POWDER EXTINGUISHERS
- ⊗ FOAM EXTINGUISHERS

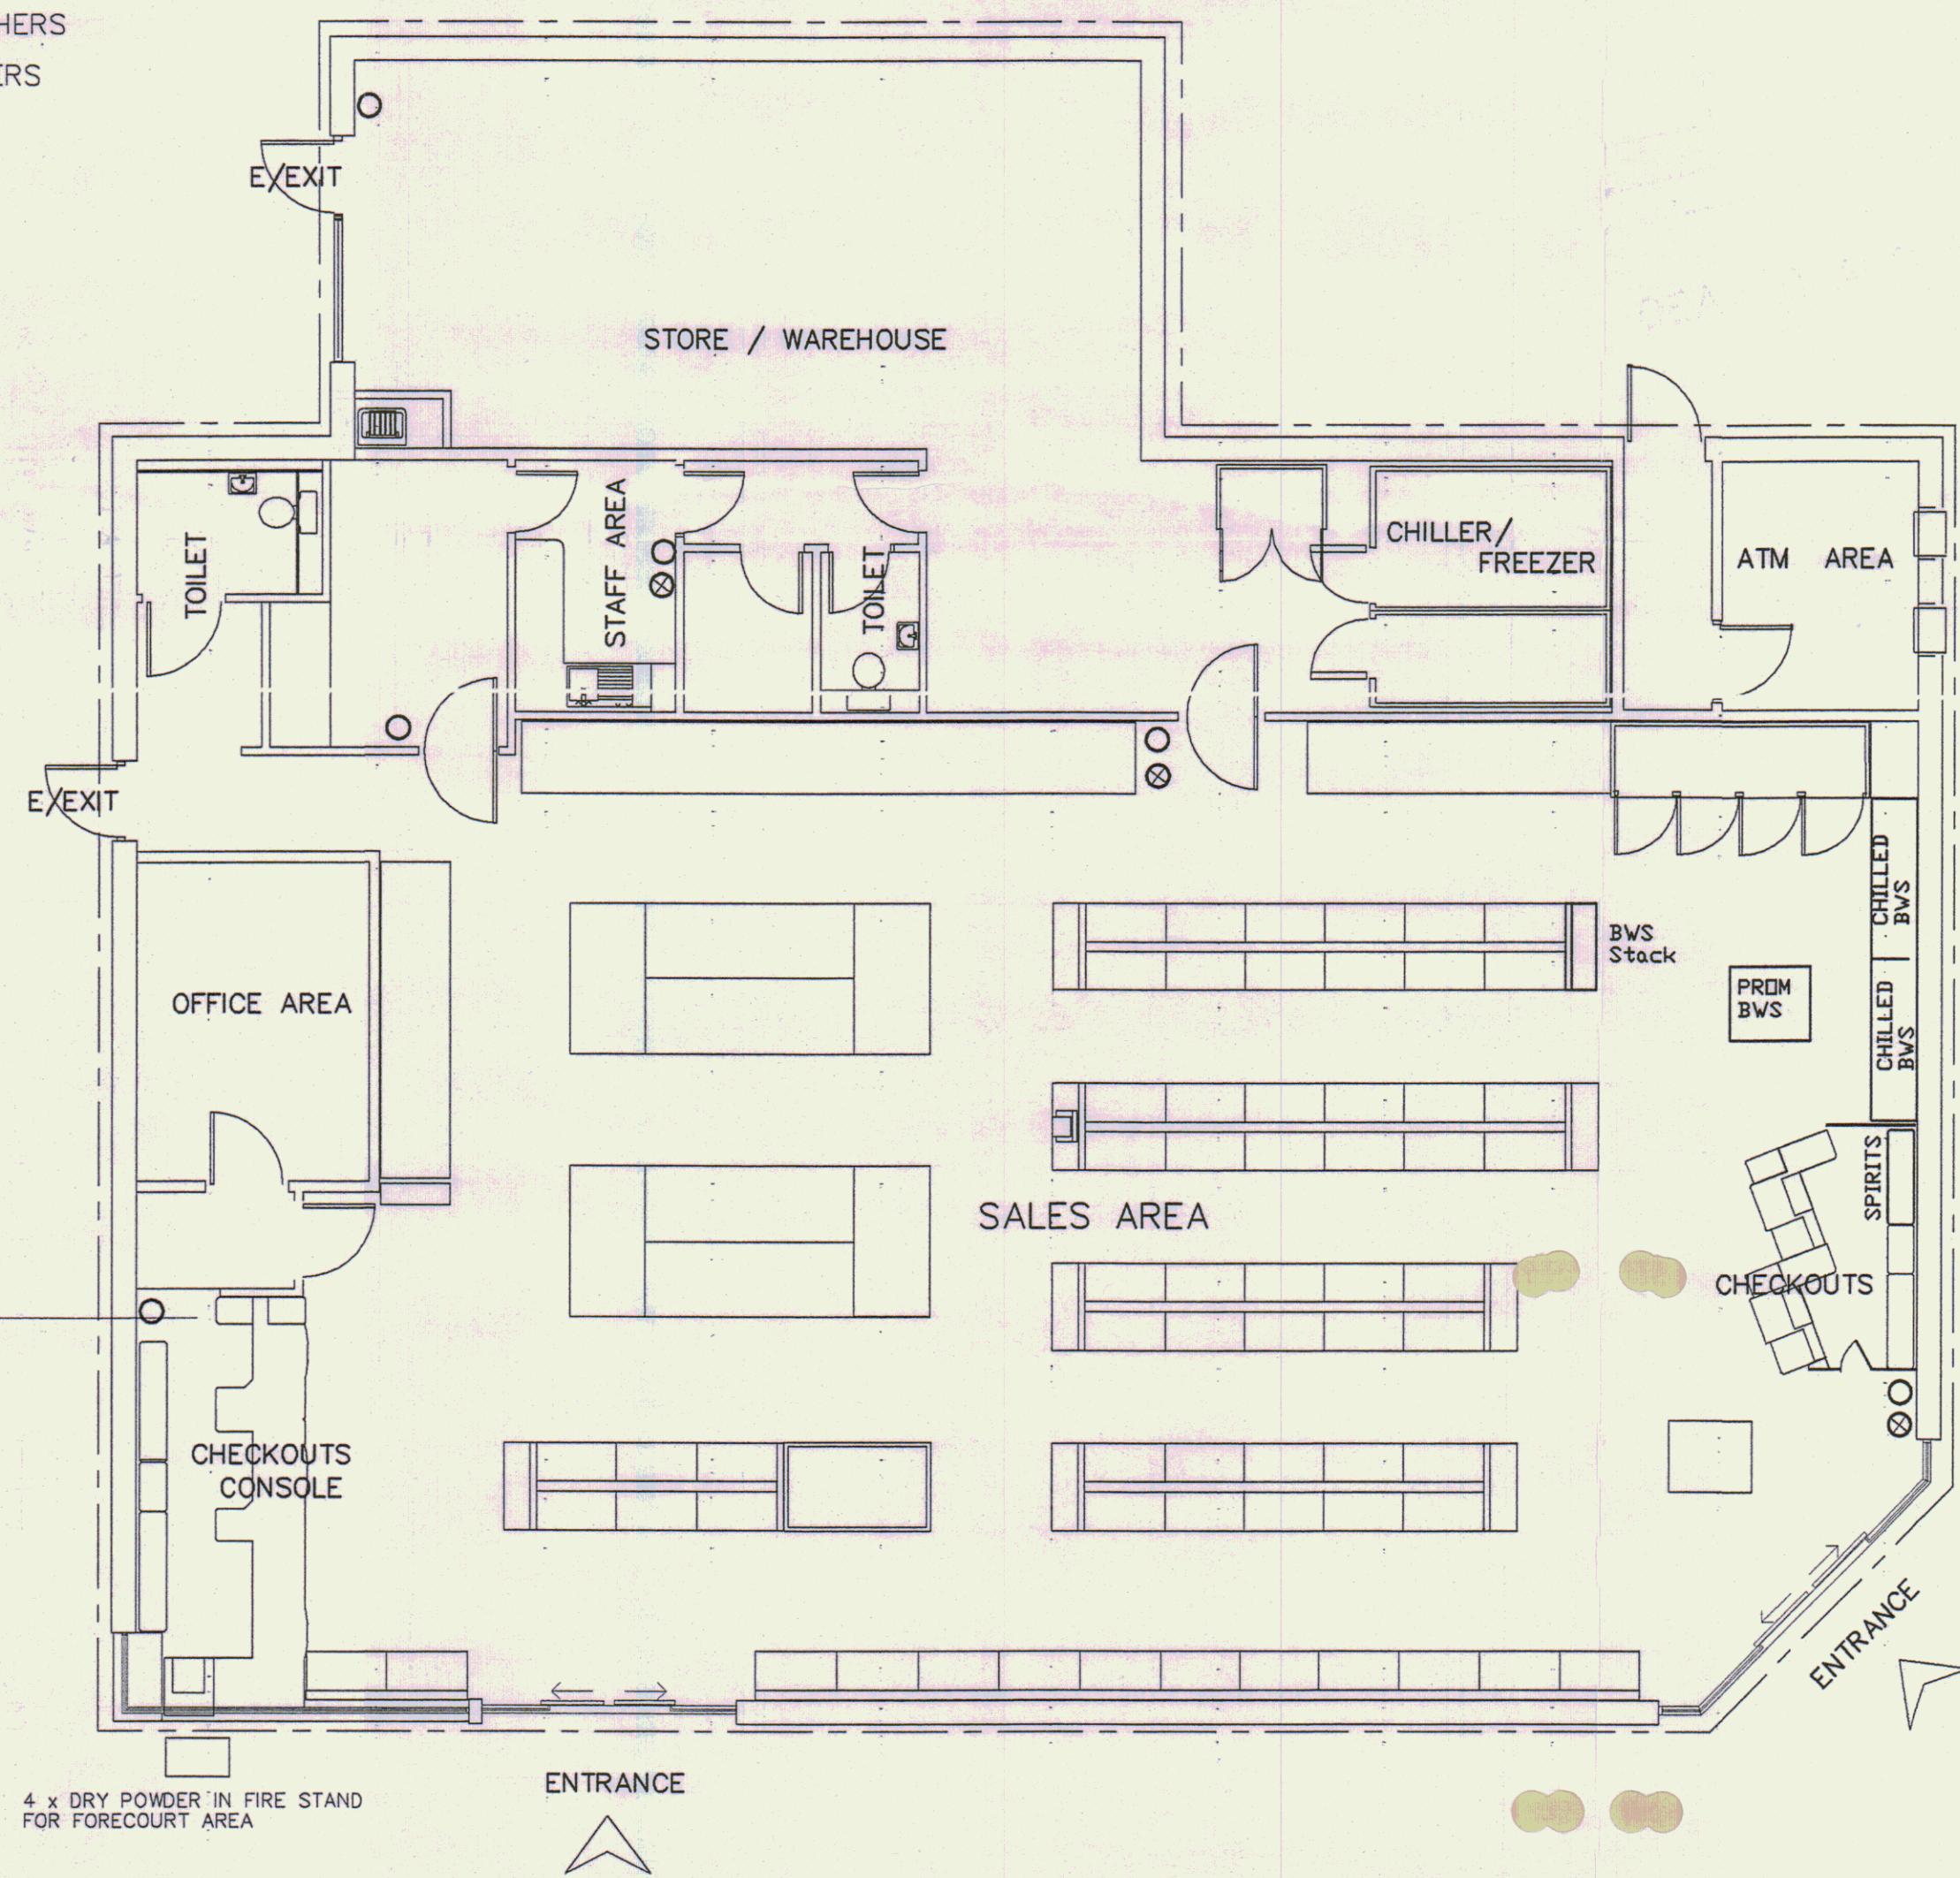


SALES BUILDING PLAN
Scale 1:100

SITE LAYOUT PLAN
NTS



NR	DATE	DESCRIPTION
REVISIONS		

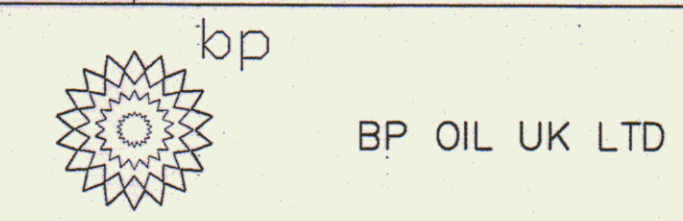

BP OIL UK Ltd
Asset Development
WITAN GATE HOUSE
MILTON KEYNES
BUCKS MK9 1ES
Tel No 01908 853000
Fax No 01908 853999

BP BAGSHOT
London Road
Bagshot Surrey

DRAWN: RHP
DATE: 06/06/05
DESIGN CHKD:
DATE:
APPROVED:
DATE:
ATRACK CHKD:
DATE:
SCALE: NTS
scaled dimensions should
not be taken from this
drawing
(APPROPRIATE FOR A1 ONLY)

PREMISES LICENCE
APPLICATION

FILE	DRAWING No	REV
BAGSHOT 1481-LICE	1481/LICE	-

CAD REF: GUNN & PARTNERS