


Camberley Street Trading Locations 3
(dimensions shown are in metres)

Produced: 25.07.2012

Scale 1:300

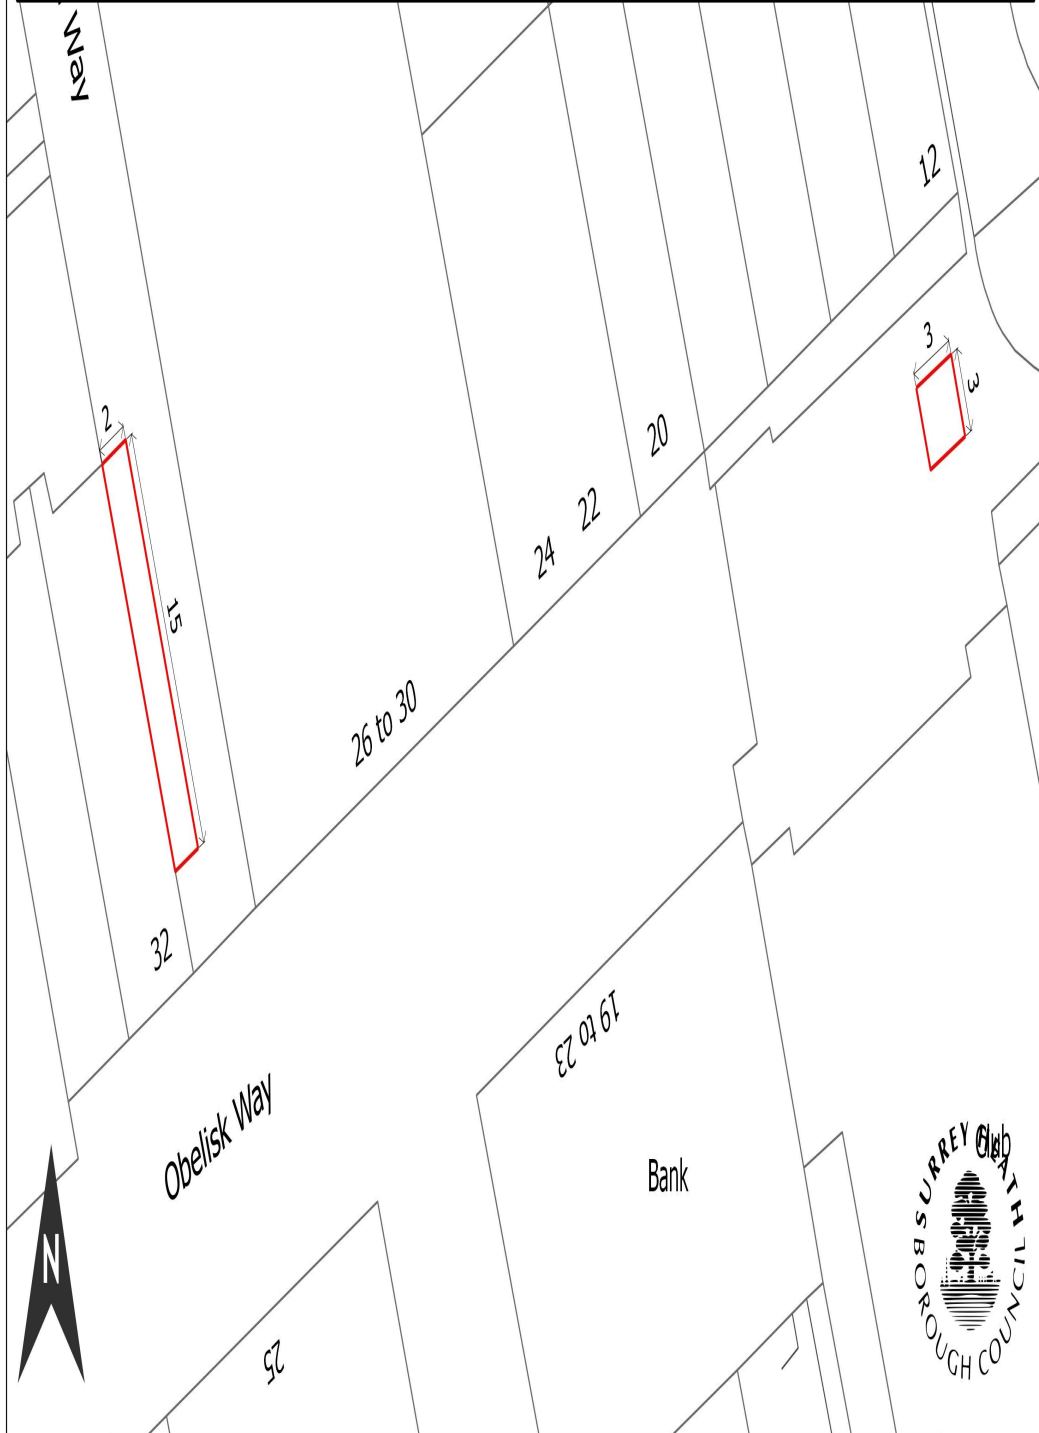

Surrey Heath Borough Council, Knoll Road, CAMBERLEY, GU15 3HD | Tel : +44 (0)1276 707100 | Fax : +44 (0)1276 707448 | Email: main.reception@surreyheath.gov.uk

© Crown copyright and database rights 2011 Ordnance Survey 100018679 | Contains Ordnance Survey data © Crown copyright and database right 2011 | © Geographers A-Z Map Co. Ltd
Cities Revealed © copyright by The GeoInformation Group, 2003 and Crown. Copyright © All rights reserved | Historic Mapping © Crown copyright and Landmark Information Group