




Proposed site plan

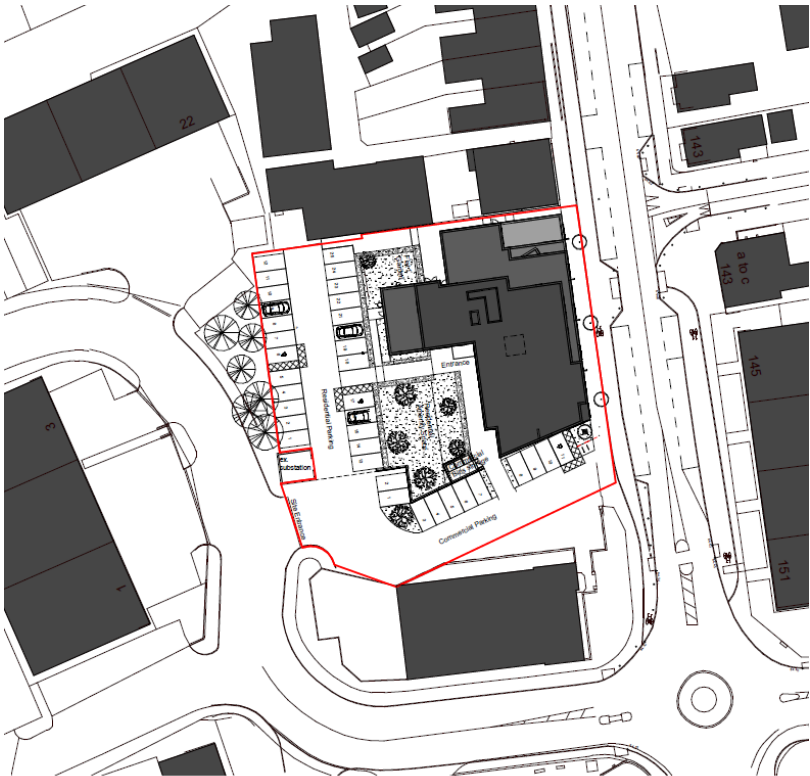


Proposed ground floor plan

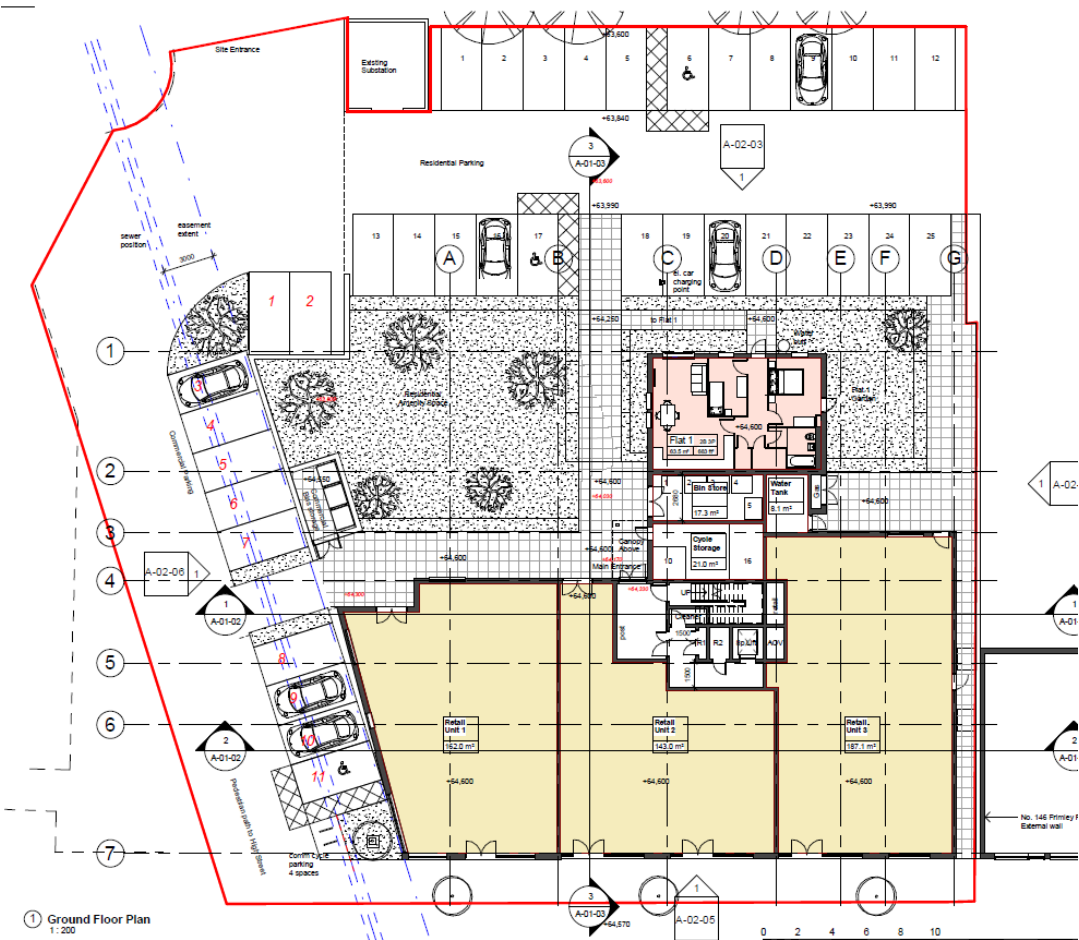


Proposed first floor plan

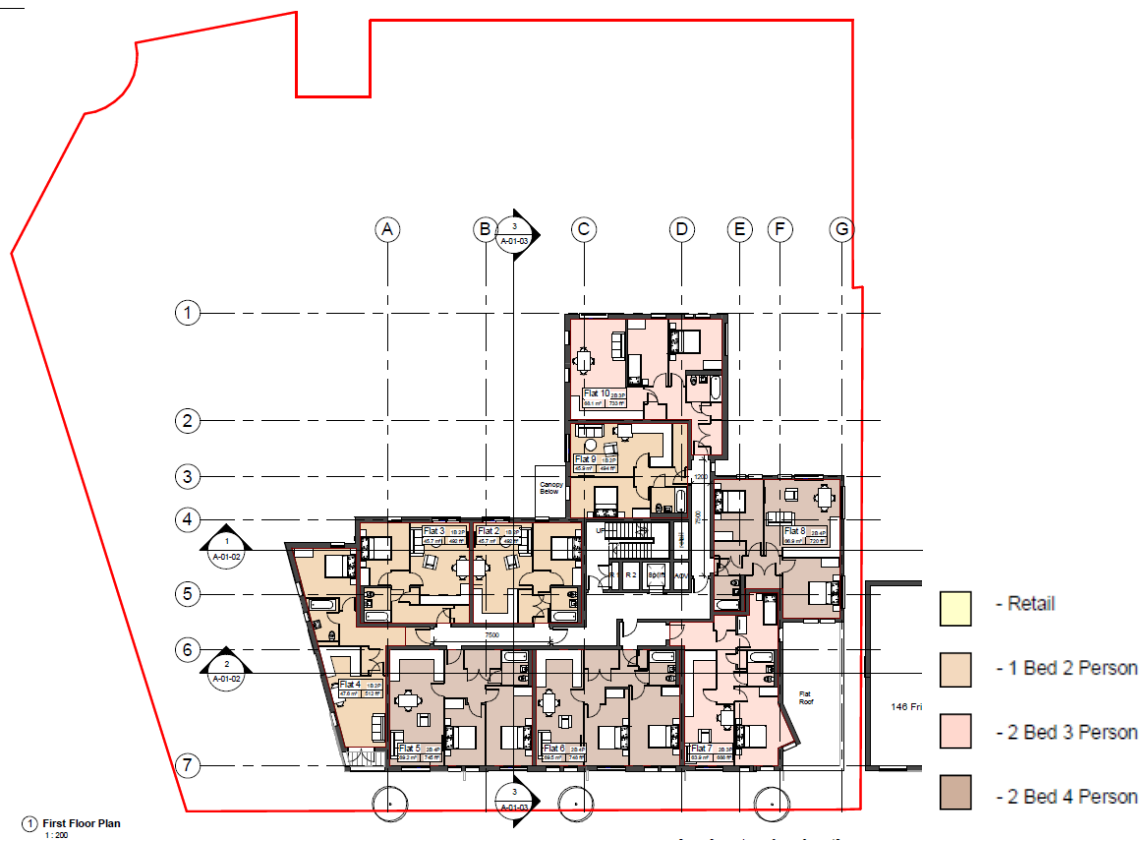

Proposed second floor plan

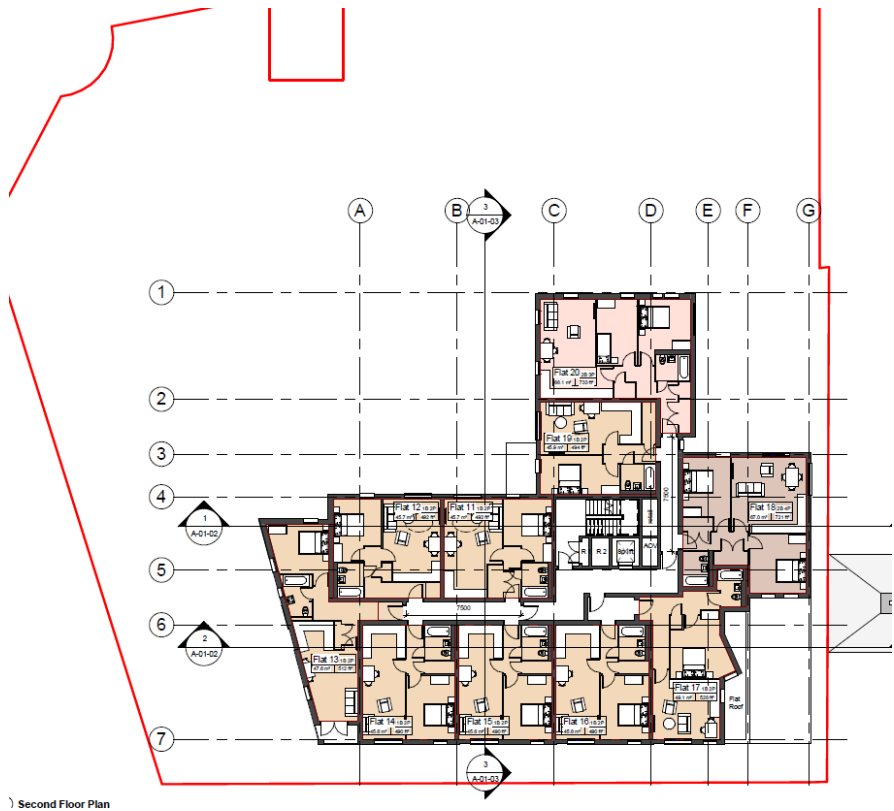

Proposed third floor plan

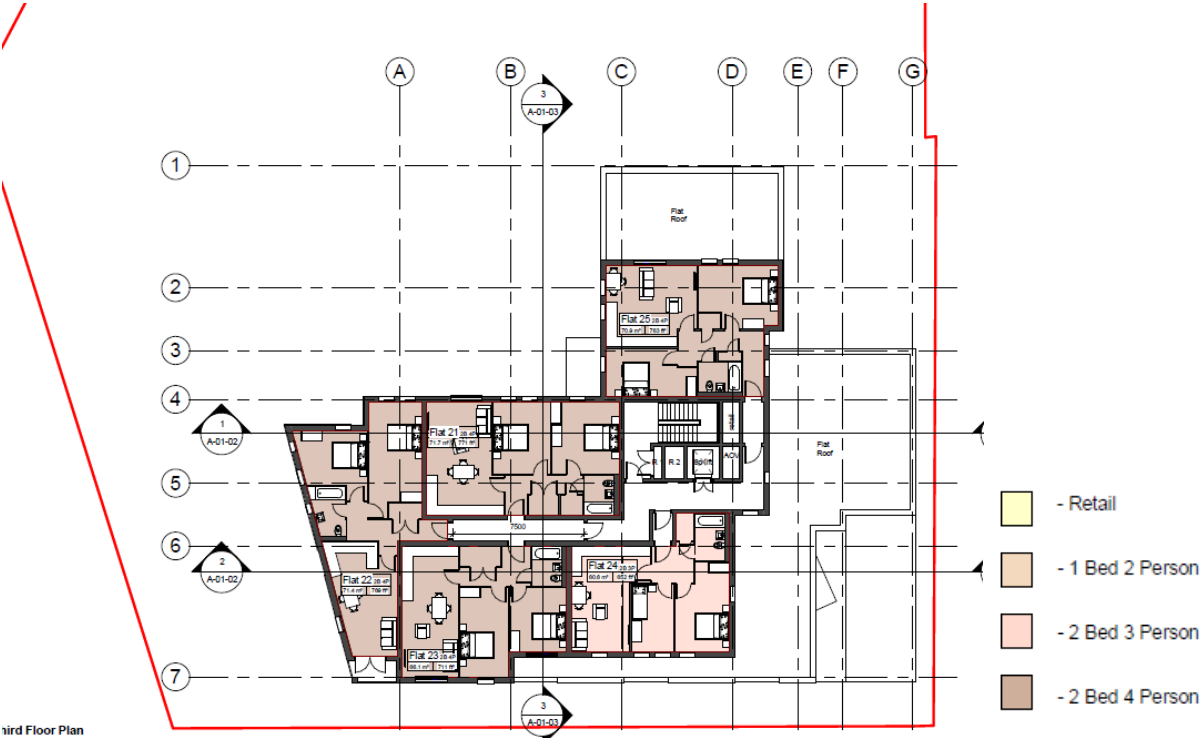


Proposed Frimley Road/frontage elevation




1 Proposed East Elevation
1:200

Proposed north elevation (facing no. 146 Frimley Road)

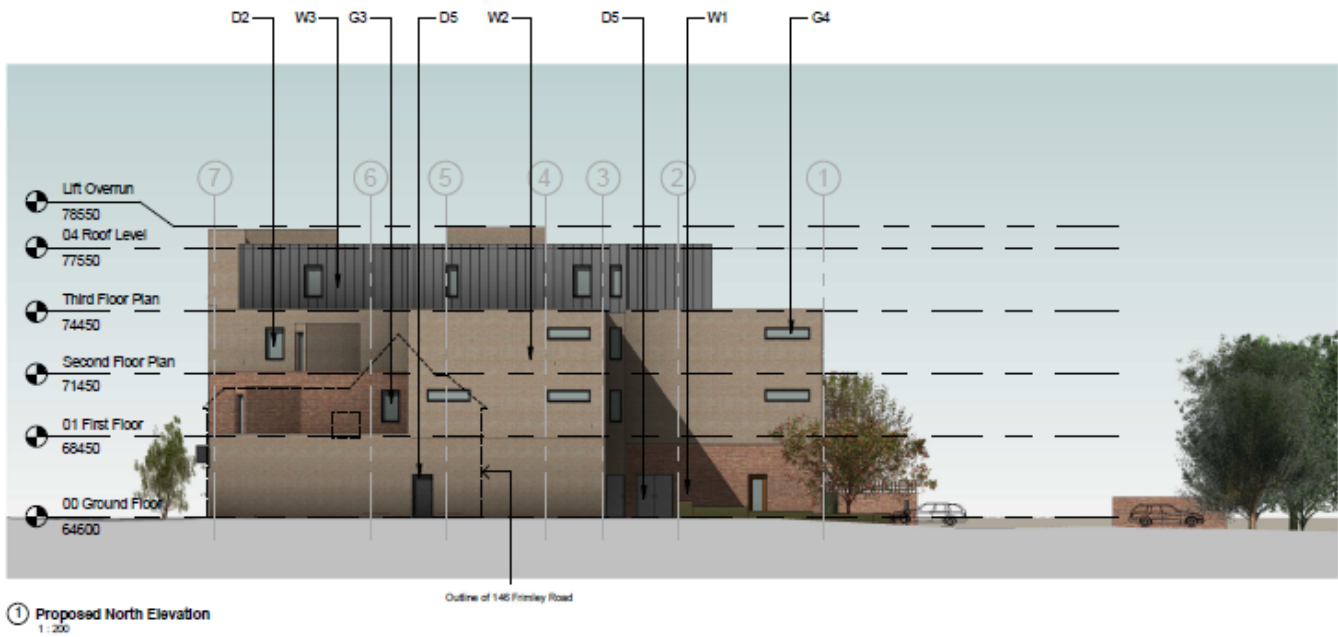

Proposed south elevation

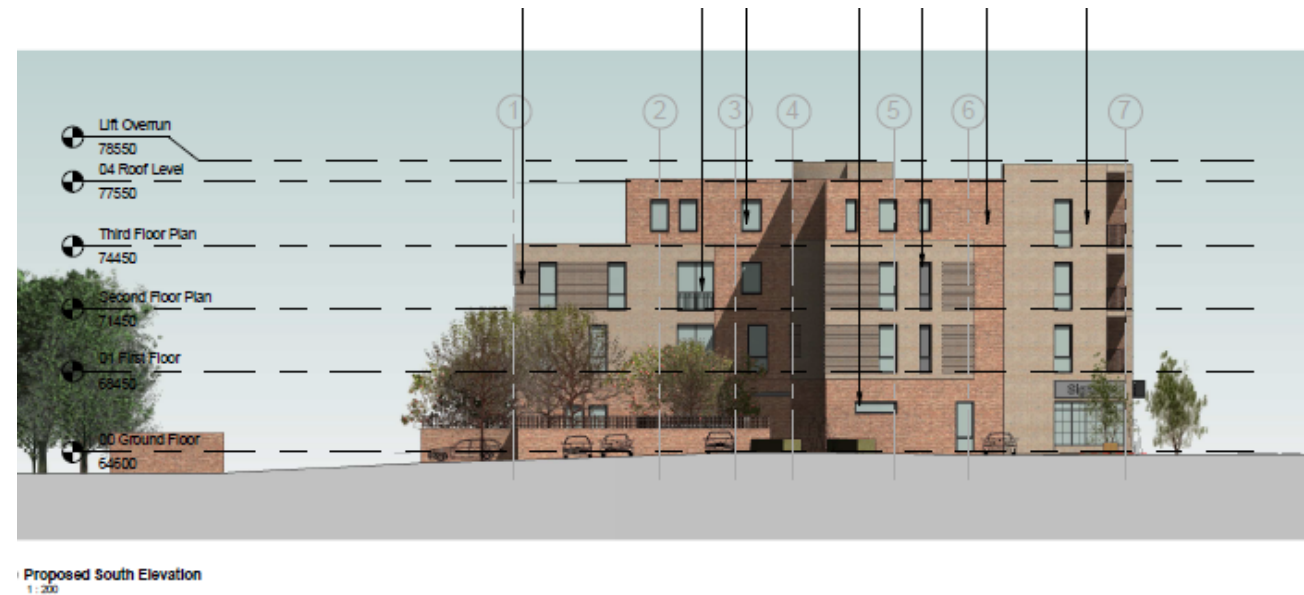


Proposed west/rear elevation



) Proposed West Elevation
1:200

Existing and proposed streetscene elevations

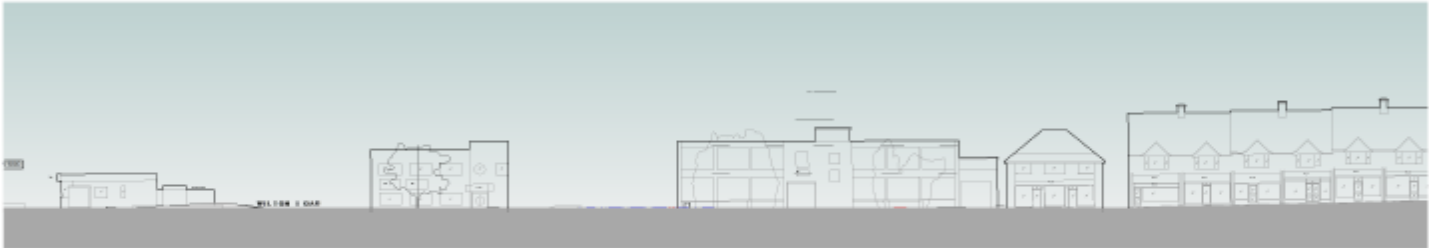

① Existing Street East Elevation
1:500



② Proposed Street East Elevation
1:500

Proposed artist's impression



Before and after comparison



Existing View from Murrells Road



17/0670 – PEMBROKE HOUSE, 148 FRIMLEY ROAD, CAMBERLEY

Existing rear of the site



Existing view of eastern corner of site

