




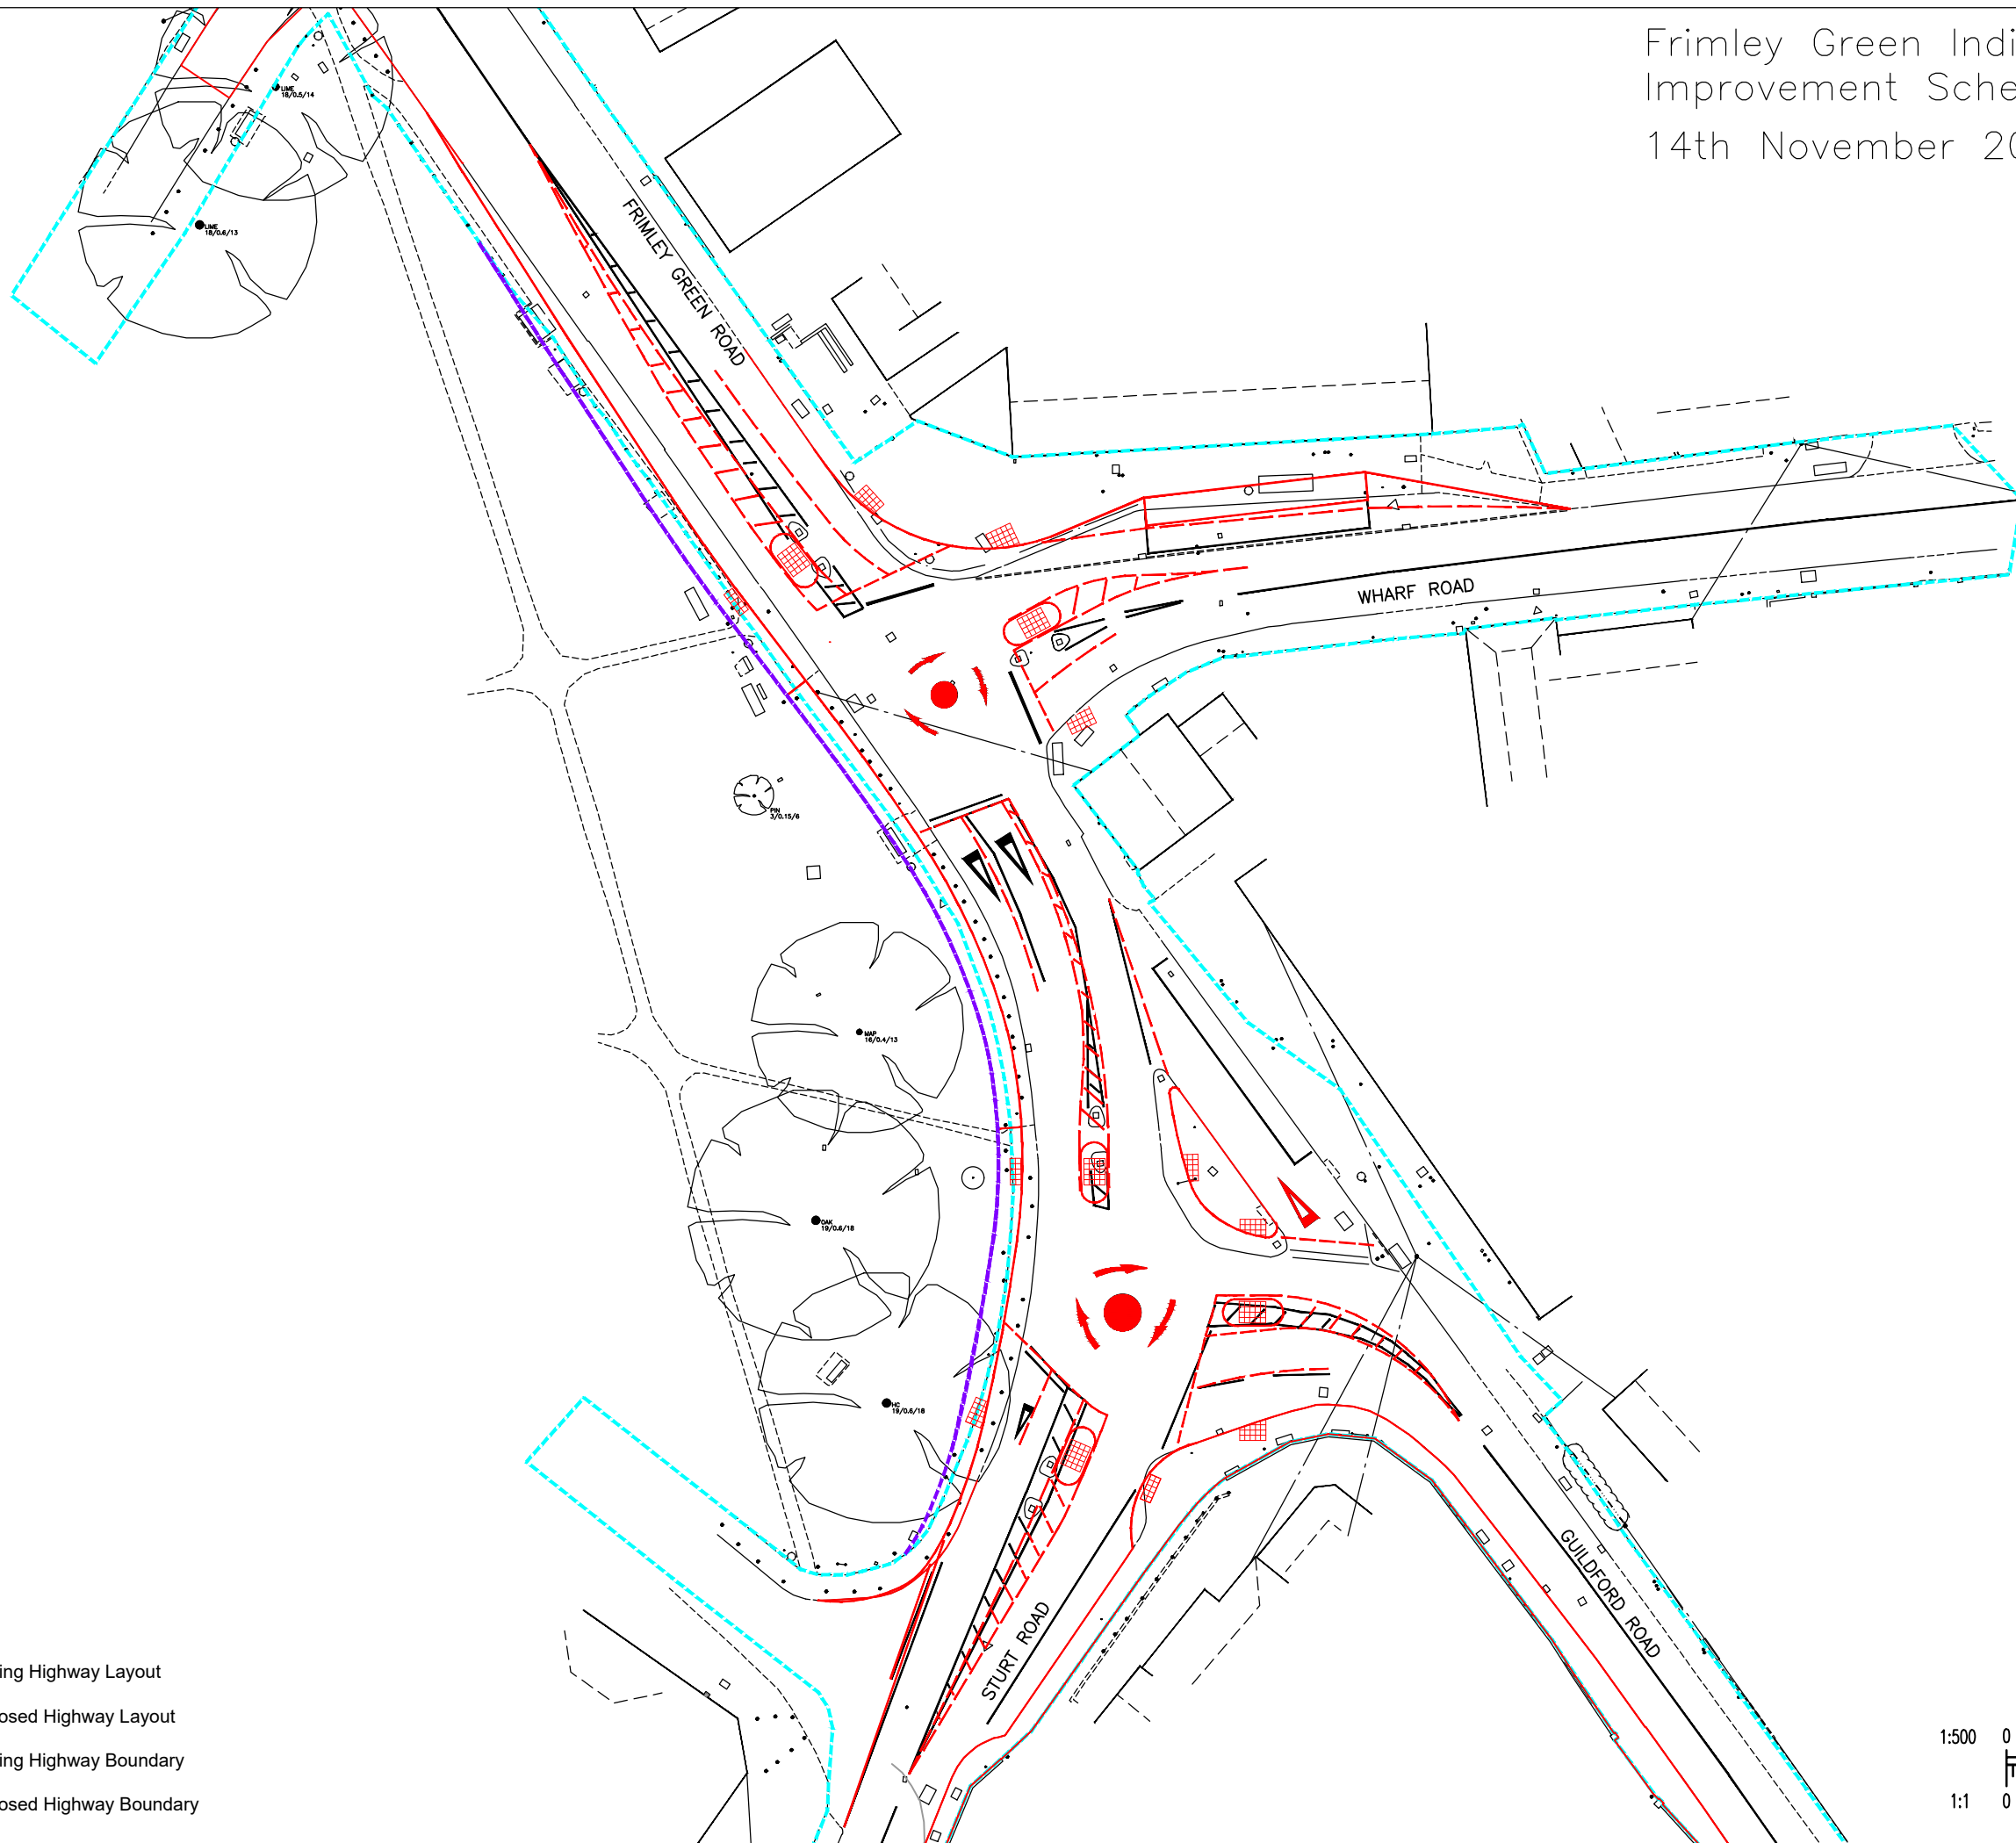

Frimley Green Indicative Junction Improvement Scheme

14th November 2019



Key

-  Existing Highway Layout
-  Proposed Highway Layout
-  Existing Highway Boundary
-  Proposed Highway Boundary

