


ANNEX B

Annex C

Frimley Green Indicative Junction
Improvement Scheme
14th November 2019

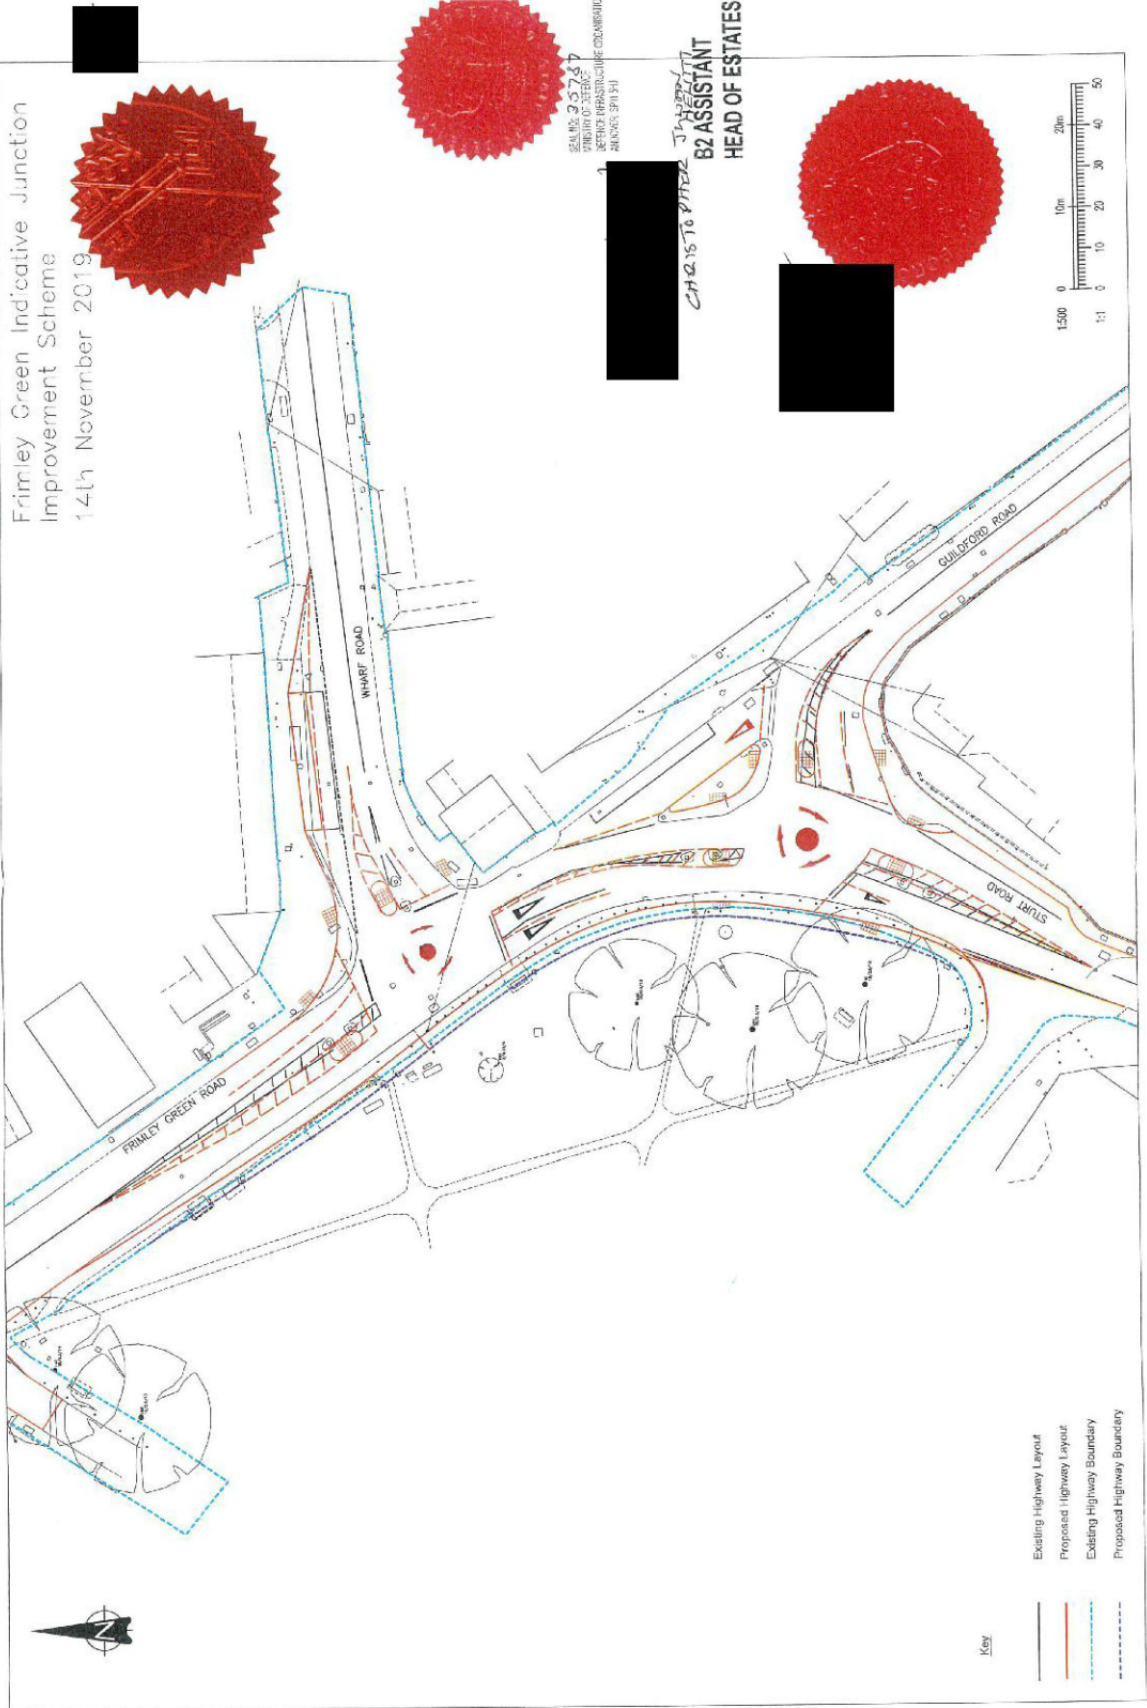

- Key
- Existing Highway Layout
 - Proposed Highway Layout
 - Existing Highway Boundary
 - Proposed Highway Boundary